
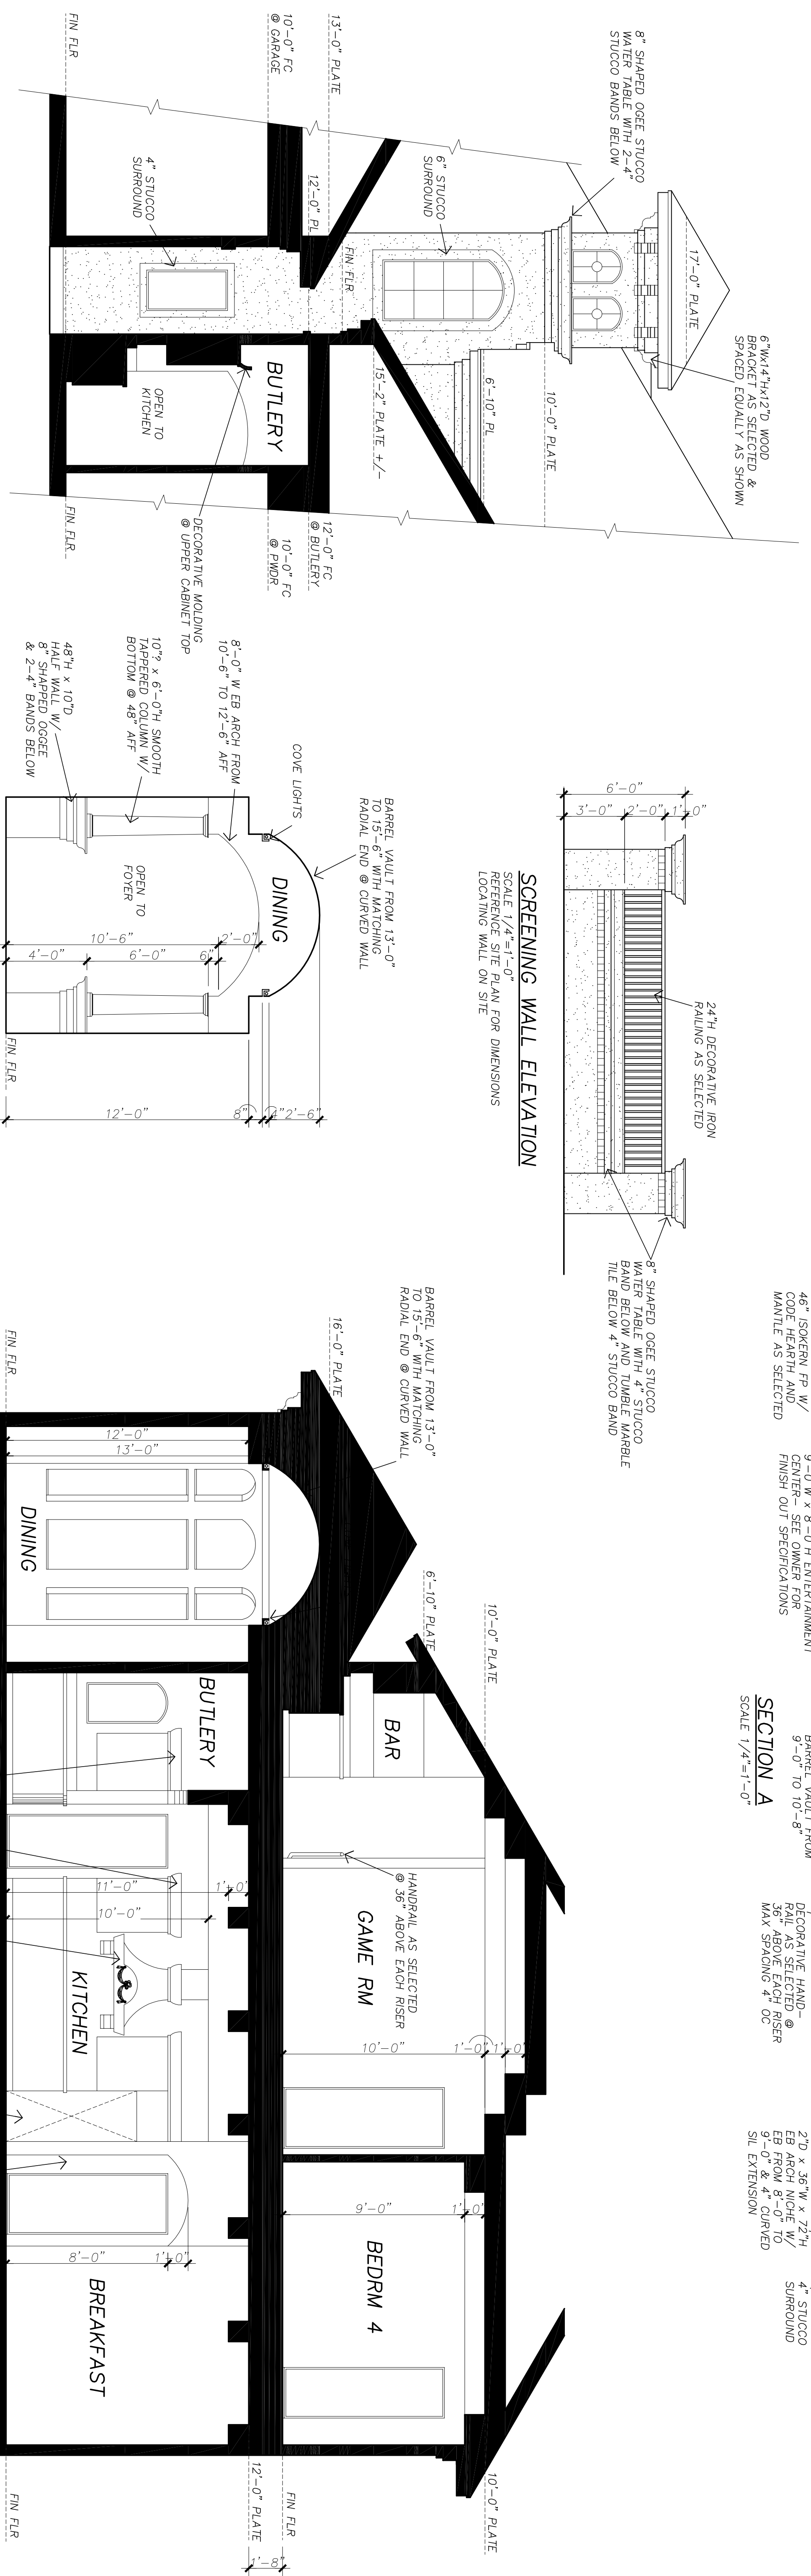


THIS DRAWING IS THE PROPERTY OF DAVID PERINI GROUP ASSOCIATES AND MAY NOT BE USED, REPRODUCED OR PUBLISHED WITHOUT THEIR WRITTEN PERMISSION. DAVIDS DESIGN GROUP & ASSOCIATES IS THE DESIGNER OF RECORD FOR THIS PROJECT AND FROM THIS PLAN, IT IS THE RESPONSIBILITY OF THE PURCHASER OF THIS HOME TO PERFORM THE FOLLOWING BEFORE BEGINNING CONSTRUCTION:

- 1.) VERIFY ALL DIMENSIONS
- 2.) CONTRACTOR MUST VERIFY COMPLIANCE WITH ALL APPLICABLE CODES AND REGULATIONS IN THE AREA WHERE THE HOME IS TO BE CONSTRUCTED.
- 3.) PLANS INDICATE LOCATION ONLY. ENGINEERING CONTRACTORS TO BE CONSULTED IN ALL AREAS FOR ALL CODES, REGULATIONS AND PERMITS IN THE AREA AND FOR ALL SITES CONDITIONS.

THIS PLAN IS NOT TO BE CONSIDERED AN ENGINEERING DOCUMENT. ANY ATTEMPT TO PROCEED WITH CONSTRUCTION WITHOUT AN ATTEMPT TO OBTAIN NECESSARY PERMITS AND ENGINEERING SERVICES IN ANOTHER AREA COULD LEAD TO MAJOR PROBLEMS IN ANOTHER AREA.

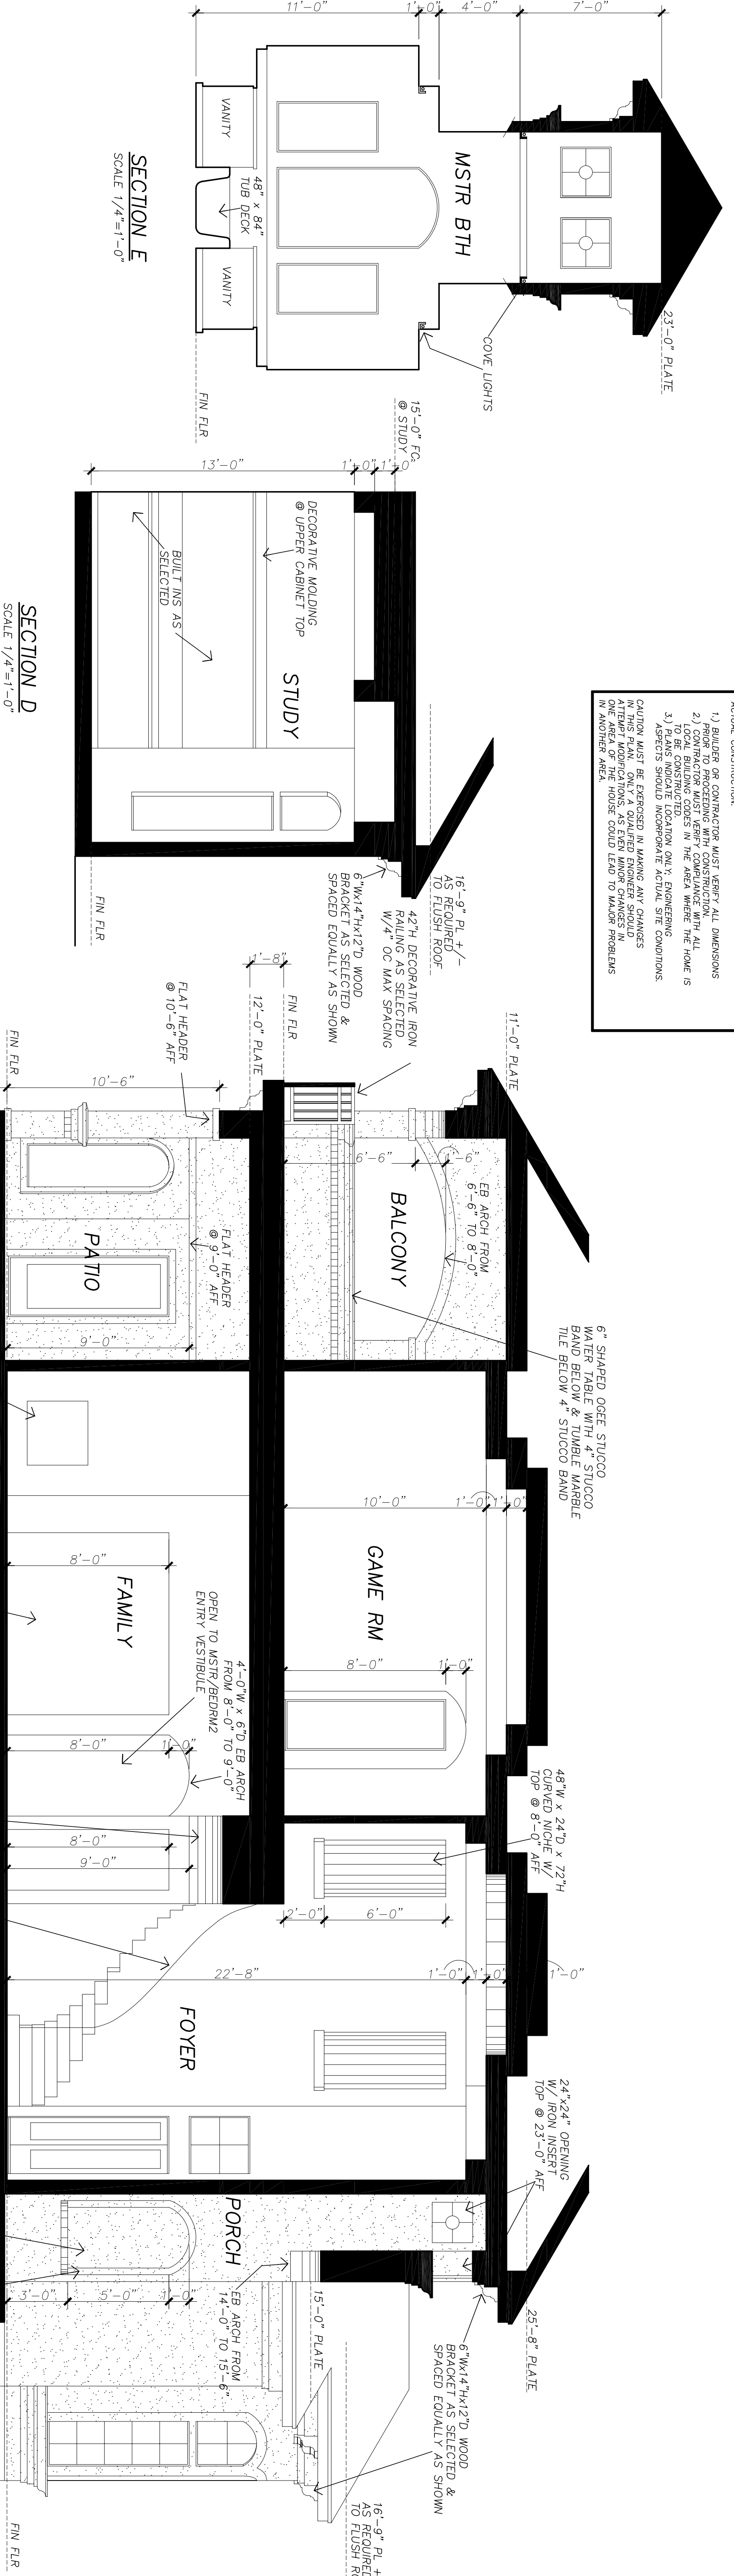

SCREENING WALL ELEVATION
SCALE 1/4"=1'-0"
REFERENCE SITE PLAN FOR DIMENSIONS
LOCATING WALL ON SITE

DO NOT COPY - COPYRIGHT PROTECTED