


THESE DRAWINGS CAN NOT BE USED, COPIED, TRACED OR REPRODUCED, IN WHOLE OR PART OR MANNER WHAT SO EVER WITHOUT PERMISSION

1331 SAINT ANDREWS DR.
MEBANE, NC 27302
PHONE: 919-563-1818
LAURA.DOWDS1966@OUTLOOK.COM
WWW.DOWDSHOUSEPLANS.COM

MONA SHIR
WEST HAVEN, CT
mona.pro.shir@outlook.com
443 962 1396

LOCAL PROFESSIONAL

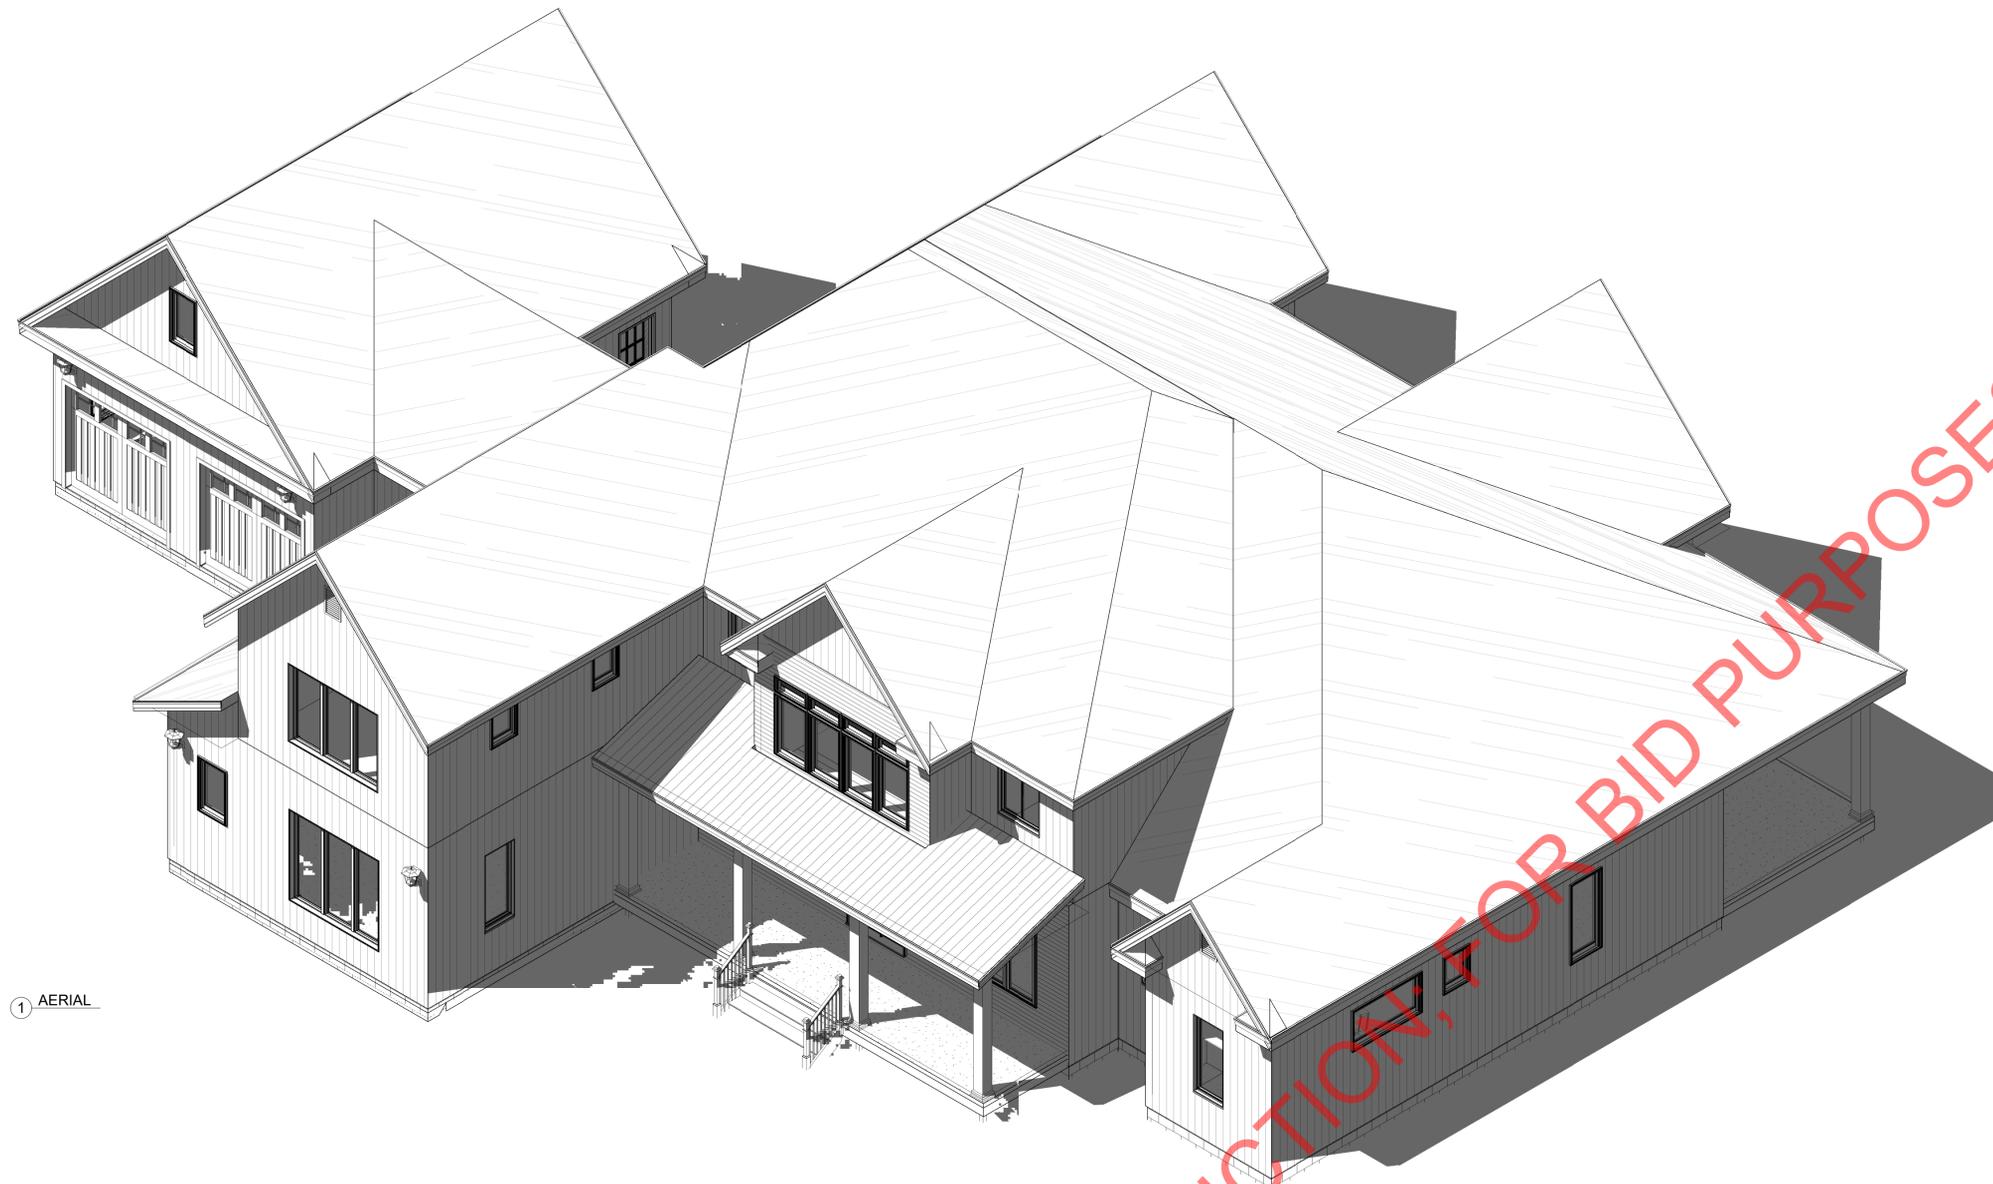

1 AERIAL



FIRST FLOOR SF - 3,477 SF
SECOND FLOOR SF - 879 SF
FRONT PORCH SF - 267 SF
REAR PORCH SF - 589 SF
SHOP SF - 206 SF
GARAGE #1 SF - 520 SF
GARAGE #2 SF - 682 SF
UNFINISHED BONUS SF - 654 SF

TOTAL HEATED SF - 4,356 SF
TOTAL UNHEATED 2,918 SF

Dowds Design Collection, LLC. is a house plan design company and not structural engineers. The Plans, including structure, foundation, windows, and doors are a guide only for construction and all dimensions and notations attached need to be verified & confirmed by a structural engineer.

PLAN #90122

ARIAL VIEW

EVERY ATTEMPT HAS BEEN MADE IN THE PREPARATION OF THESE DRAWINGS TO AVOID MISTAKES. THE DESIGNER, OR ANYONE ASSOCIATED WITH THE DESIGNER, WILL NOT BE HELD LIABLE FOR ANY ERRORS OR OMISSIONS IN THESE DRAWINGS.

ALL DRAWINGS SHOULD BE REVIEWED BY LOCAL PROFESSIONAL TO ASSURE CONFORMANCE WITH LOCAL & STATE CODES. ADDITIONAL ENGINEERING WORK IS THE RESPONSIBILITY OF THE CLIENT.

REVISIONS	
NO.	DATE/DESCRIPTION

DATE
PLAN NUMBER

SHEET NUMBER

OCS


Door Schedule			
Mark	Type	Width	Height
1	5068 FRENCH	5'-0"	6'-8"
2	6' Opening	6'-0"	8'-0"
3	2468 POCKET	2'-4"	6'-8"
4	3080 ENTRY	3'-0"	8'-0"
5	3080 ENTRY	3'-0"	8'-0"
6	16/0x8/0	16'-0"	8'-0"
7	2468 POCKET	2'-4"	6'-8"
8	30" x 80"	2'-6"	6'-8"
9	2468 POCKET	2'-4"	6'-8"
10	3080 ENTRY	3'-0"	8'-0"
11	3080 ENTRY	3'-0"	8'-0"
12	9/0x8/0	9'-0"	8'-0"
13	2868	2'-8"	6'-8"
14	3080 ENTRY	3'-0"	8'-0"
15	2868	2'-8"	6'-8"
16	2868	2'-8"	6'-8"
17	5068 DOUBLE	5'-0"	6'-8"
18	2868	2'-8"	6'-8"
19	16/0 X 8/0 SLIDING	12'-0"	8'-0"
20	2868	2'-8"	6'-8"
21	2868	2'-8"	6'-8"
22	2868	2'-8"	6'-8"
23	2868	2'-8"	6'-8"
24	2468	2'-4"	6'-8"
25	2868	2'-8"	6'-8"
26	2868	2'-8"	6'-8"
27	2868	2'-8"	6'-8"
28	2868	2'-8"	6'-8"
29	5068 DOUBLE	5'-0"	6'-8"
30	2868	2'-8"	6'-8"
31	2868	2'-8"	6'-8"
32	2868	2'-8"	6'-8"
33	2868	2'-8"	6'-8"
34	9/0x8/0	9'-0"	8'-0"

Window Schedule			
Type Mark	Rough Width	Rough Height	Type
A	2'-2 1/2"	2'-8 1/2"	2228
B	6'-0 1/2"	3'-0 1/2"	3060
C	8'-0 1/2"	7'-0 1/2"	4070
D	3'-9 1/2"	4'-6 1/2"	3946
E	4'-0 1/2"	4'-0 1/2"	4040
F	8'-0 1/2"	1'-5 1/2"	3-2815 AWNING
G	8'-0 1/2"	6'-0 1/2"	3-2860
H	8'-0 1/2"	7'-0 1/2"	3-2870
I	2'-4 1/2"	4'-0 1/2"	2440
J	2'-8 1/2"	1'-0 1/2"	2816
K	2'-8 1/2"	6'-0 1/2"	2860
L	2'-10 1/2"	2'-10 1/2"	210210 FIXED
M	12'-0 1/2"	7'-0 1/2"	3-4070
N	2'-8 1/2"	3'-0 1/2"	2830
O	2'-2 1/2"	4'-0 1/2"	2240
P	2'-8 1/2"	4'-6 1/2"	2846
VENT	0'-0"	0'-0"	16" x 24"



1331 SAINT ANDREWS DR.
MEBANE, NC 27302
PHONE: 919-563-1818
LAURA.DOWDS1966@OUTLOOK.COM
WWW.DOWDSHOUSEPLANS.COM


MONA SHIR
WEST HAVEN, CT
mona.shir@outlook.com
443 962 1396

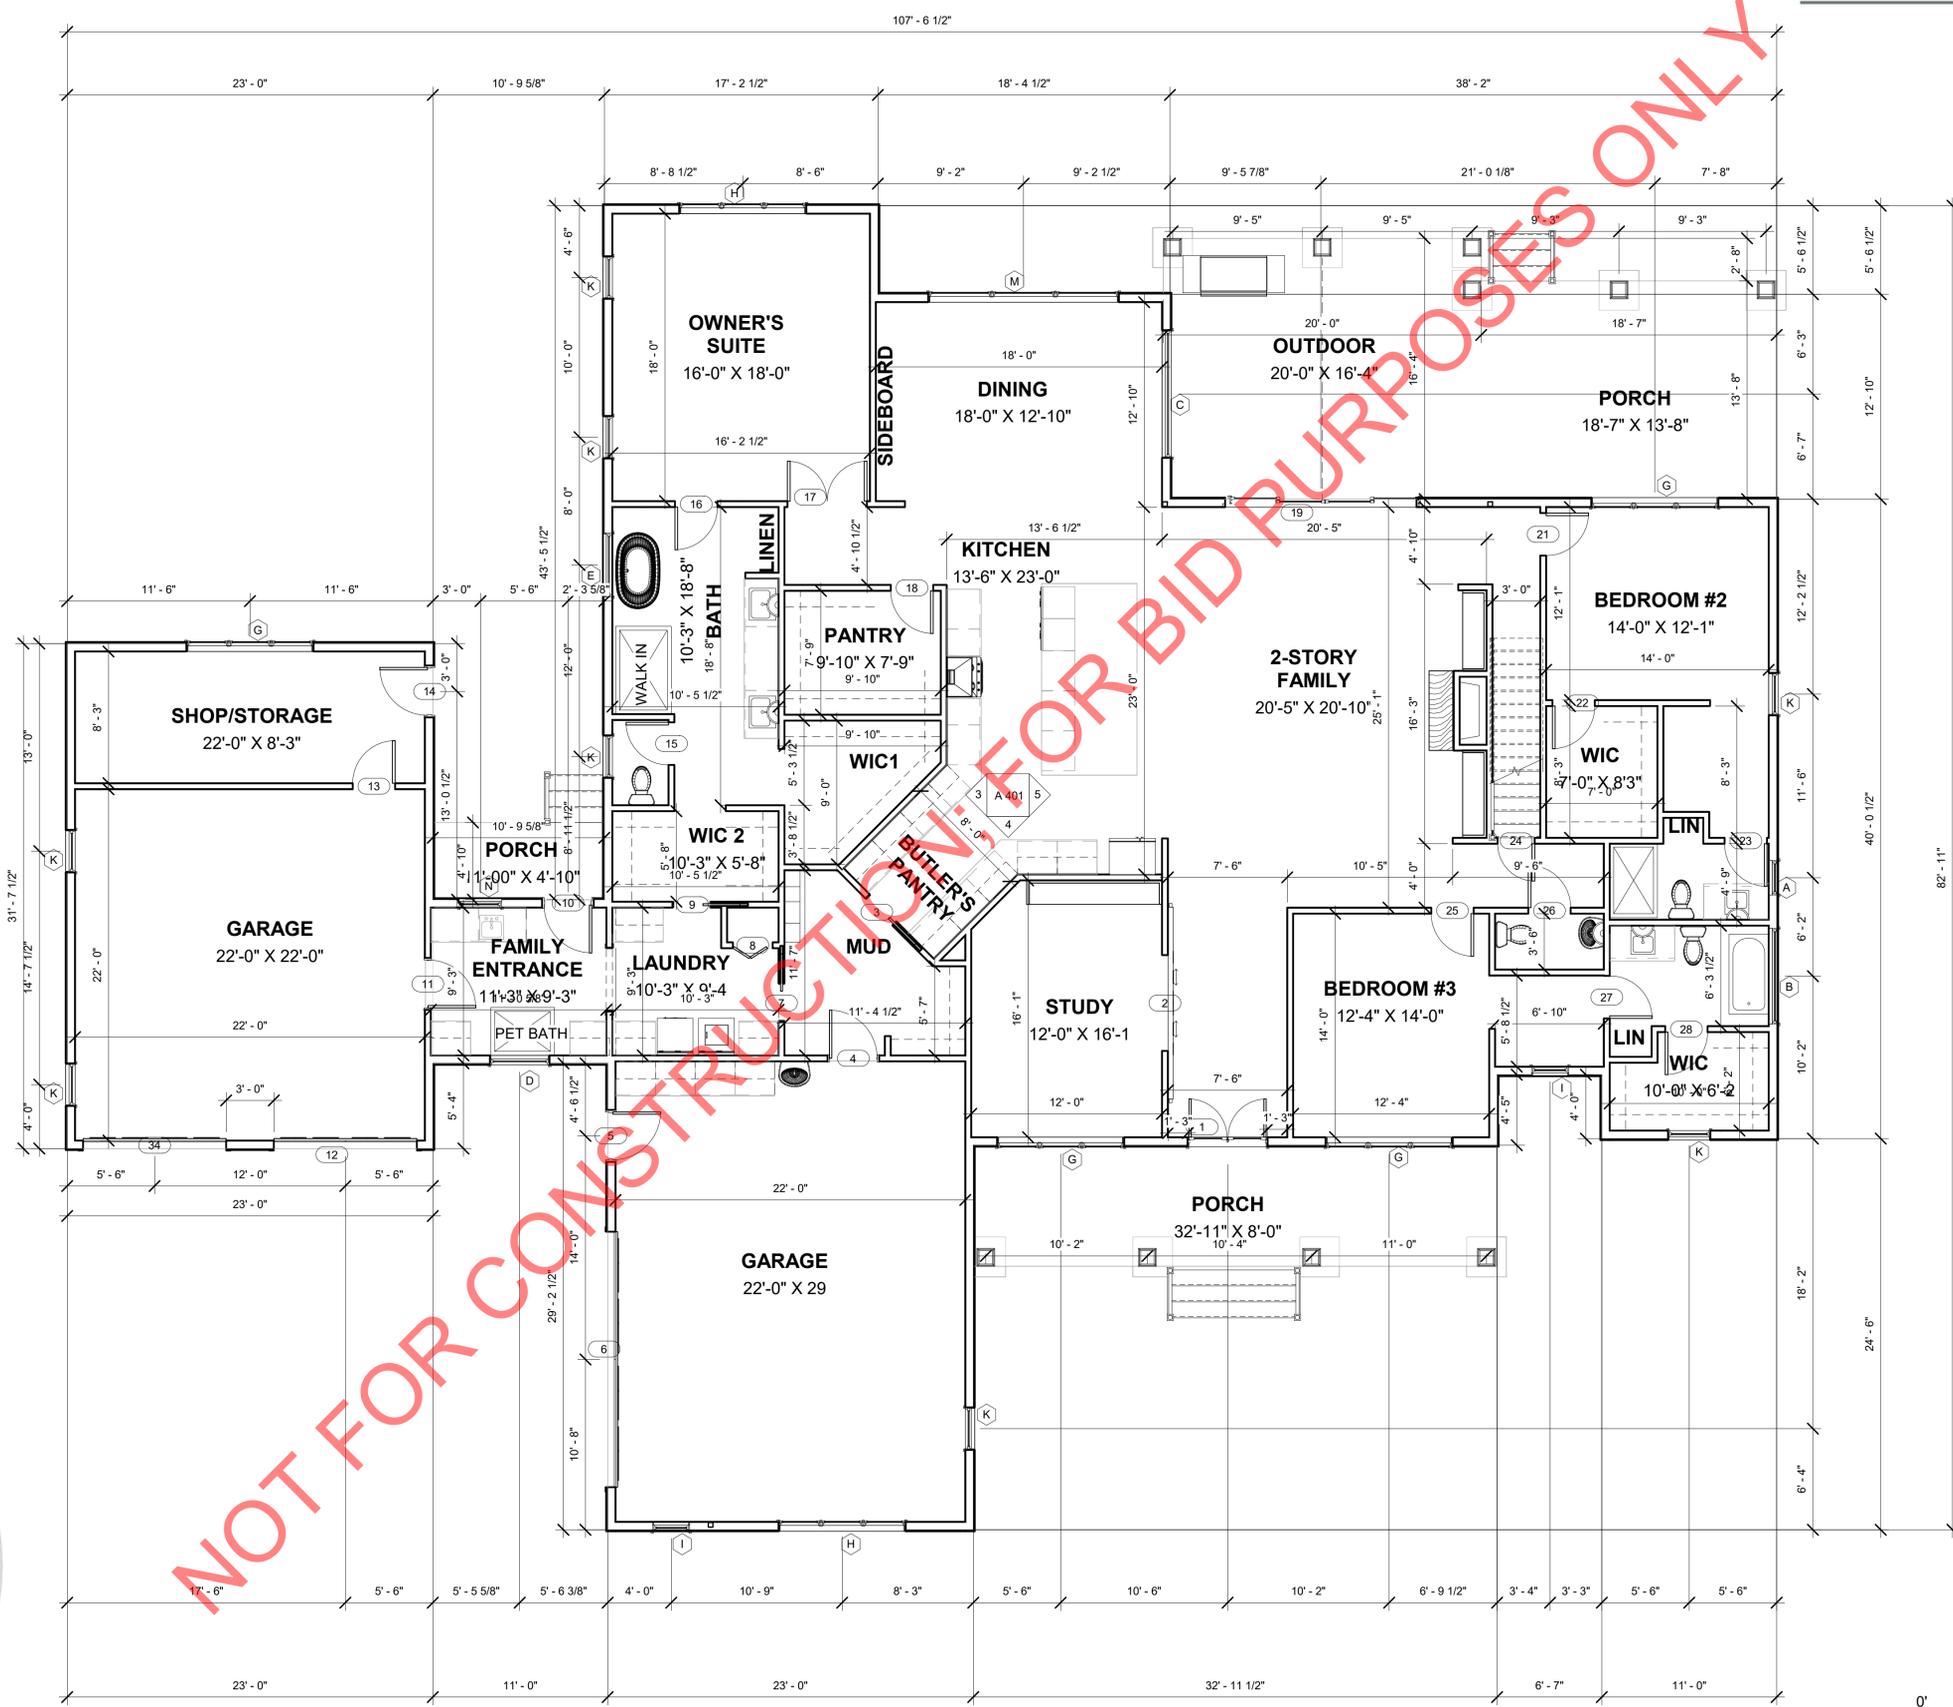

Dowds Design Collection, LLC. is a house plan design company and not structural engineers. The Plans, including structure, foundation, windows, and doors are a guide only for construction and all dimensions and notations attached need to be verified & confirmed by a structural engineer.

FIRST FLOOR SF - 3,477 SF
SECOND FLOOR SF - 879 SF
FRONT PORCH SF - 267 SF
REAR PORCH SF - 589 SF
SHOP SF - 206 SF
GARAGE #1 SF - 520 SF
GARAGE #2 SF - 682 SF
UNFINISHED BONUS SF - 654 SF

TOTAL HEATED SF - 4,356 SF
TOTAL UNHEATED 2,918 SF

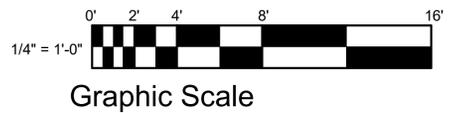

PLAN #90122 SLAB
FIRST FLOOR PLAN

EVERY ATTEMPT HAS BEEN MADE IN THE PREPARATION OF THESE DRAWINGS TO AVOID MISTAKES. THE DESIGNER, OR ANYONE ASSOCIATED WITH THE DESIGNER, WILL NOT BE HELD LIABLE FOR ANY ERRORS OR OMISSIONS IN THESE DRAWINGS.

ALL DRAWINGS SHOULD BE REVIEWED BY LOCAL PROFESSIONAL TO ASSURE CONFORMANCE WITH LOCAL & STATE CODES. ADDITIONAL ENGINEERING WORK IS THE RESPONSIBILITY OF THE CLIENT.

REVISIONS	
NO.	DATE/DESCRIPTION

DATE
PLAN NUMBER

SHEET NUMBER

A 101


THESE DRAWINGS CAN NOT BE USED, COPIED, TRACED OR REPRODUCED, IN WHOLE OR PART OR MANNER WHAT SO EVER WITHOUT PERMISSION

Door Schedule			
Mark	Type	Width	Height
1	5068 FRENCH	5' - 0"	6' - 8"
2	6' Opening	6' - 0"	8' - 0"
3	2468 POCKET	2' - 4"	6' - 8"
4	3080 ENTRY	3' - 0"	8' - 0"
5	3080 ENTRY	3' - 0"	8' - 0"
6	16/0x8/0	16' - 0"	8' - 0"
7	2468 POCKET	2' - 4"	6' - 8"
8	30" x 80"	2' - 6"	6' - 8"
9	2468 POCKET	2' - 4"	6' - 8"
10	3080 ENTRY	3' - 0"	8' - 0"
11	3080 ENTRY	3' - 0"	8' - 0"
12	9/0x8/0	9' - 0"	8' - 0"
13	2868	2' - 8"	6' - 8"
14	3080 ENTRY	3' - 0"	8' - 0"
15	2868	2' - 8"	6' - 8"
16	2868	2' - 8"	6' - 8"
17	5068 DOUBLE	5' - 0"	6' - 8"
18	2868	2' - 8"	6' - 8"
19	16/0 X 8/0 SLIDING	12' - 0"	8' - 0"
20	2868	2' - 8"	6' - 8"
21	2868	2' - 8"	6' - 8"
22	2868	2' - 8"	6' - 8"
23	2868	2' - 8"	6' - 8"
24	2468	2' - 4"	6' - 8"
25	2868	2' - 8"	6' - 8"
26	2868	2' - 8"	6' - 8"
27	2868	2' - 8"	6' - 8"
28	2868	2' - 8"	6' - 8"
29	5068 DOUBLE	5' - 0"	6' - 8"
30	2868	2' - 8"	6' - 8"
31	2868	2' - 8"	6' - 8"
32	2868	2' - 8"	6' - 8"
33	2868	2' - 8"	6' - 8"
34	9/0x8/0	9' - 0"	8' - 0"

FIRST FLOOR SF - 3,477 SF
 SECOND FLOOR SF - 879 SF
 FRONT PORCH SF - 267 SF
 REAR PORCH SF - 589 SF
 SHOP SF - 206 SF
 GARAGE #1 SF - 520 SF
 GARAGE #2 SF - 682 SF
 UNFINISHED BONUS SF - 654 SF

TOTAL HEATED SF - 4,356 SF
 TOTAL UNHEATED 2,918 SF

Window Schedule			
Type Mark	Rough Width	Rough Height	Type
A	2' - 2 1/2"	2' - 8 1/2"	2228
B	6' - 0 1/2"	3' - 0 1/2"	3060
C	8' - 0 1/2"	7' - 0 1/2"	4070
D	3' - 9 1/2"	4' - 6 1/2"	3946
E	4' - 0 1/2"	4' - 0 1/2"	4040
F	8' - 0 1/2"	1' - 5 1/2"	3-2815 AWNING
G	8' - 0 1/2"	6' - 0 1/2"	3-2860
H	8' - 0 1/2"	7' - 0 1/2"	3-2870
I	2' - 4 1/2"	4' - 0 1/2"	2440
J	2' - 8 1/2"	1' - 0 1/2"	2816
K	2' - 8 1/2"	6' - 0 1/2"	2860
L	2' - 10 1/2"	2' - 10 1/2"	210210 FIXED
M	12' - 0 1/2"	7' - 0 1/2"	3-4070
N	2' - 8 1/2"	3' - 0 1/2"	2830
O	2' - 2 1/2"	4' - 0 1/2"	2240
P	2' - 8 1/2"	4' - 6 1/2"	2846
VENT	0' - 0"	0' - 0"	16" x 24"

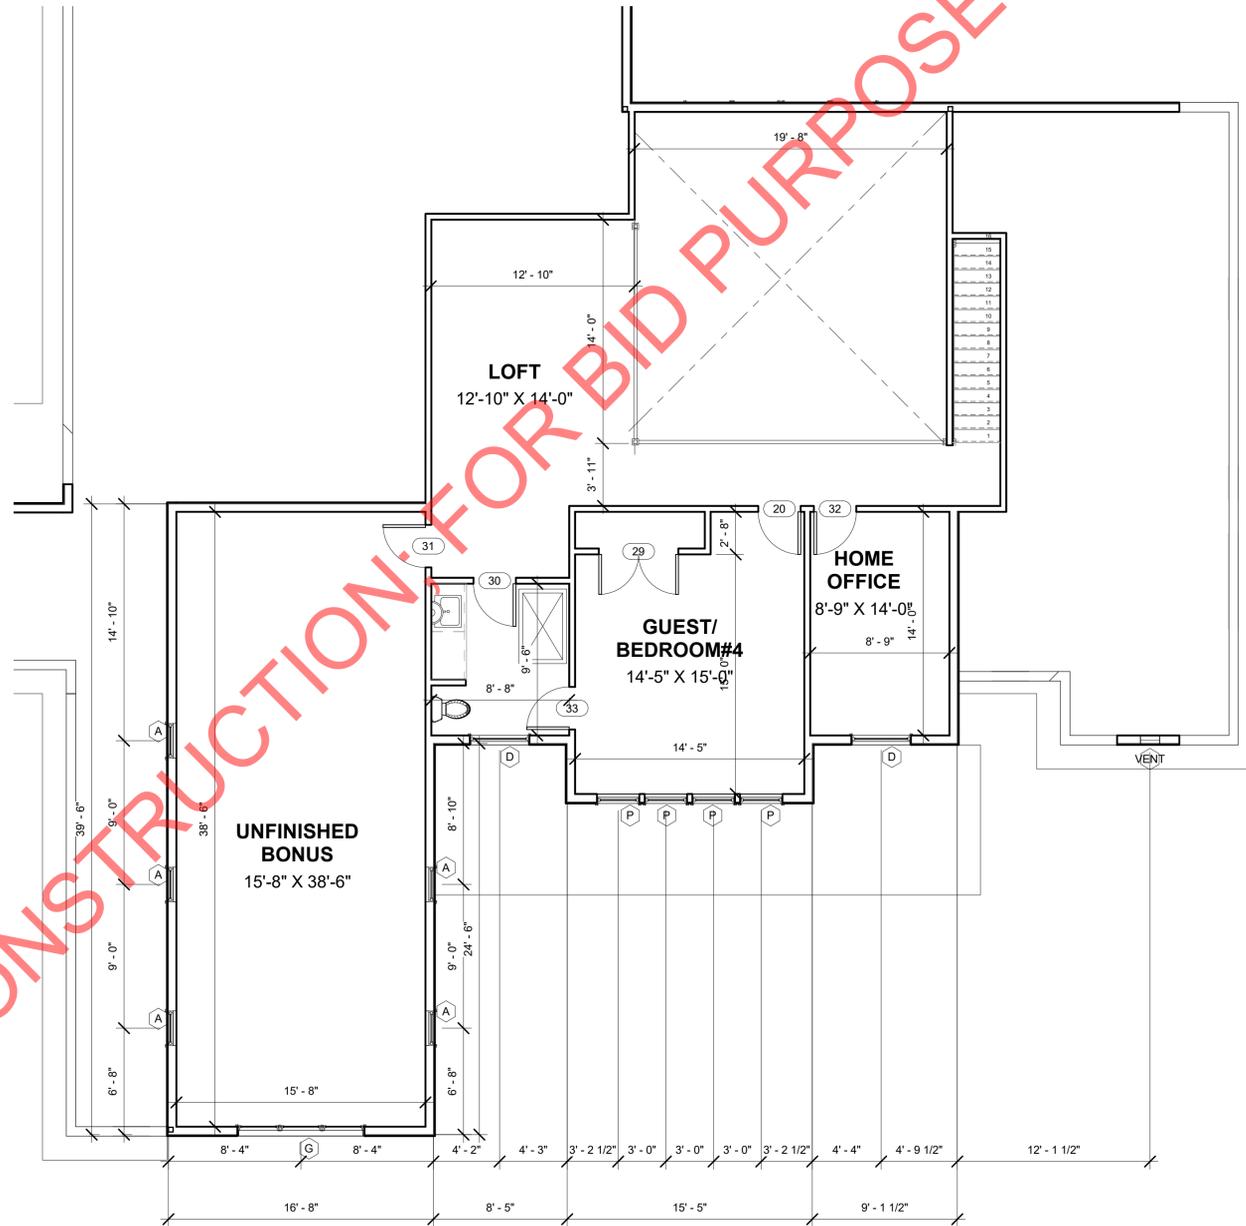

1 SECOND FLOOR
 3/16" = 1'-0"

NOT FOR CONSTRUCTION, FOR BID PURPOSES ONLY



1331 SAINT ANDREWS DR.
 MEBANE, NC 27302
 PHONE: 919-563-1818
 LAURA.DOWDS1966@OUTLOOK.COM
 WWW.DOWDSHOUSEPLANS.COM

MONA SHIR
 WEST HAVEN, CT
 mona.pro.shir@outlook.com
 443 962 1396

LOCAL PROFESSIONAL SEAL

PLAN #90122 SLAB
 SECOND FLOOR PLAN

EVERY ATTEMPT HAS BEEN MADE IN THE PREPARATION OF THESE DRAWINGS TO AVOID MISTAKES. THE DESIGNER, OR ANYONE ASSOCIATED WITH THE DESIGNER, WILL NOT BE HELD LIABLE FOR ANY ERRORS OR OMISSIONS IN THESE DRAWINGS.

ALL DRAWINGS SHOULD BE REVIEWED BY LOCAL PROFESSIONAL TO ASSURE CONFORMANCE WITH LOCAL & STATE CODES. ADDITIONAL ENGINEERING WORK IS THE RESPONSIBILITY OF THE CLIENT.


REVISIONS	
NO.	DATE/DESCRIPTION

DATE
 PLAN NUMBER

SHEET NUMBER

A 102

Dowds Design Collection, LLC. is a house plan design company and not structural engineers. The Plans, including structure, foundation, windows, and doors are a guide only for construction and all dimensions and notations attached need to be verified & confirmed by a structural engineer.

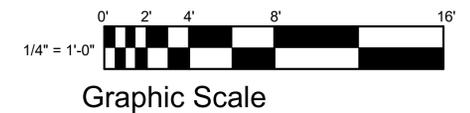

THESE DRAWINGS CAN NOT BE USED, COPIED, TRACED OR REPRODUCED, IN WHOLE OR PART OR MANNER WHAT SO EVER WITHOUT PERMISSION

FIRE BLOCKING
 PROVIDE FIRE/DRAFTSTOPPING AS PER BUILDING CODE
 MAXIMUM AREA OF CONCEALED SPACE IS TO ME 1000 SQ. FT.
 PROVIDE FIRE BLOCKING IN CONCEALED SPACES OF STUDS
 VERTICALLY AT CEILING AND FLOOR LEVELS
 HORIZONTALLY AT INTERVALS NOT EXCEEDING 10' - 0"
 AT ALL INTERCONNECTIONS BETWEEN CONCEALED VERTICAL AND HORIZONTAL SPACES
 IN SPACES BETWEEN STAIR STRINGERS AT TOP AND BOTTOM OF RUN
 AT OPENINGS AROUND VENTS, PIPES AND DUCTS AT CEILING AND FLOOR LEVELS

NOTE:
 ALL RIDGE, VALLEY AND RAFTER BRACING
 TO BEAR ON LOAD BEARING WALLS
 DESIGNED TO CARRY LOAD THROUGH ALL
 LEVELS AND TERMINATE AT FOUNDATION
 DESIGNED TO CARRY LOAD.

NOTE:
 SEE SHEET S105 FOR ROOF
 FRAMING SIZES (STICK BUILT)

NOTE:
 FIELD VERIFY ALL BEARING HEIGHTS

NOTE:
 ROOF OVERHANG IS 1'-4"
 UNLESS NOTED OTHERWISE


NOTE:
 VENTILATION SHALL COMPLY WITH CODE.
 ENCLOSED ATTICS AND ENCLOSED
 RAFTER SPACES FORMED WHERE CEILINGS
 ARE APPLIED DIRECTLY TO THE UNDERSIDE
 OF ROOF RAFTERS SHALL HAVE CROSS
 VENTILATION FOR EACH SEPARATE SPACE
 BY VENTILATION OPENINGS PROTECTED
 AGAINST THE ENTRANCE OF RAIN OR SNOW.
 VENTILATING OPENINGS SHALL BE PROVIDED
 WITH CORROSION-RESISTANT WIRE MESH.

NOTE:
 PROVIDE RIDGE VENTS AS
 CALCULATED TO MEET CODE

1331 SAINT ANDREWS DR.
 MEBANE, NC 27302
 PHONE: 919-563-1818
 LAURA.DOWDS1966@OUTLOOK.COM
 WWW.DOWDSHOUSEPLANS.COM

MONA SHIR
 WEST HAVEN, CT
 mona.pro.shir@outlook.com
 443 962 1396

LOCAL PROFESSIONAL

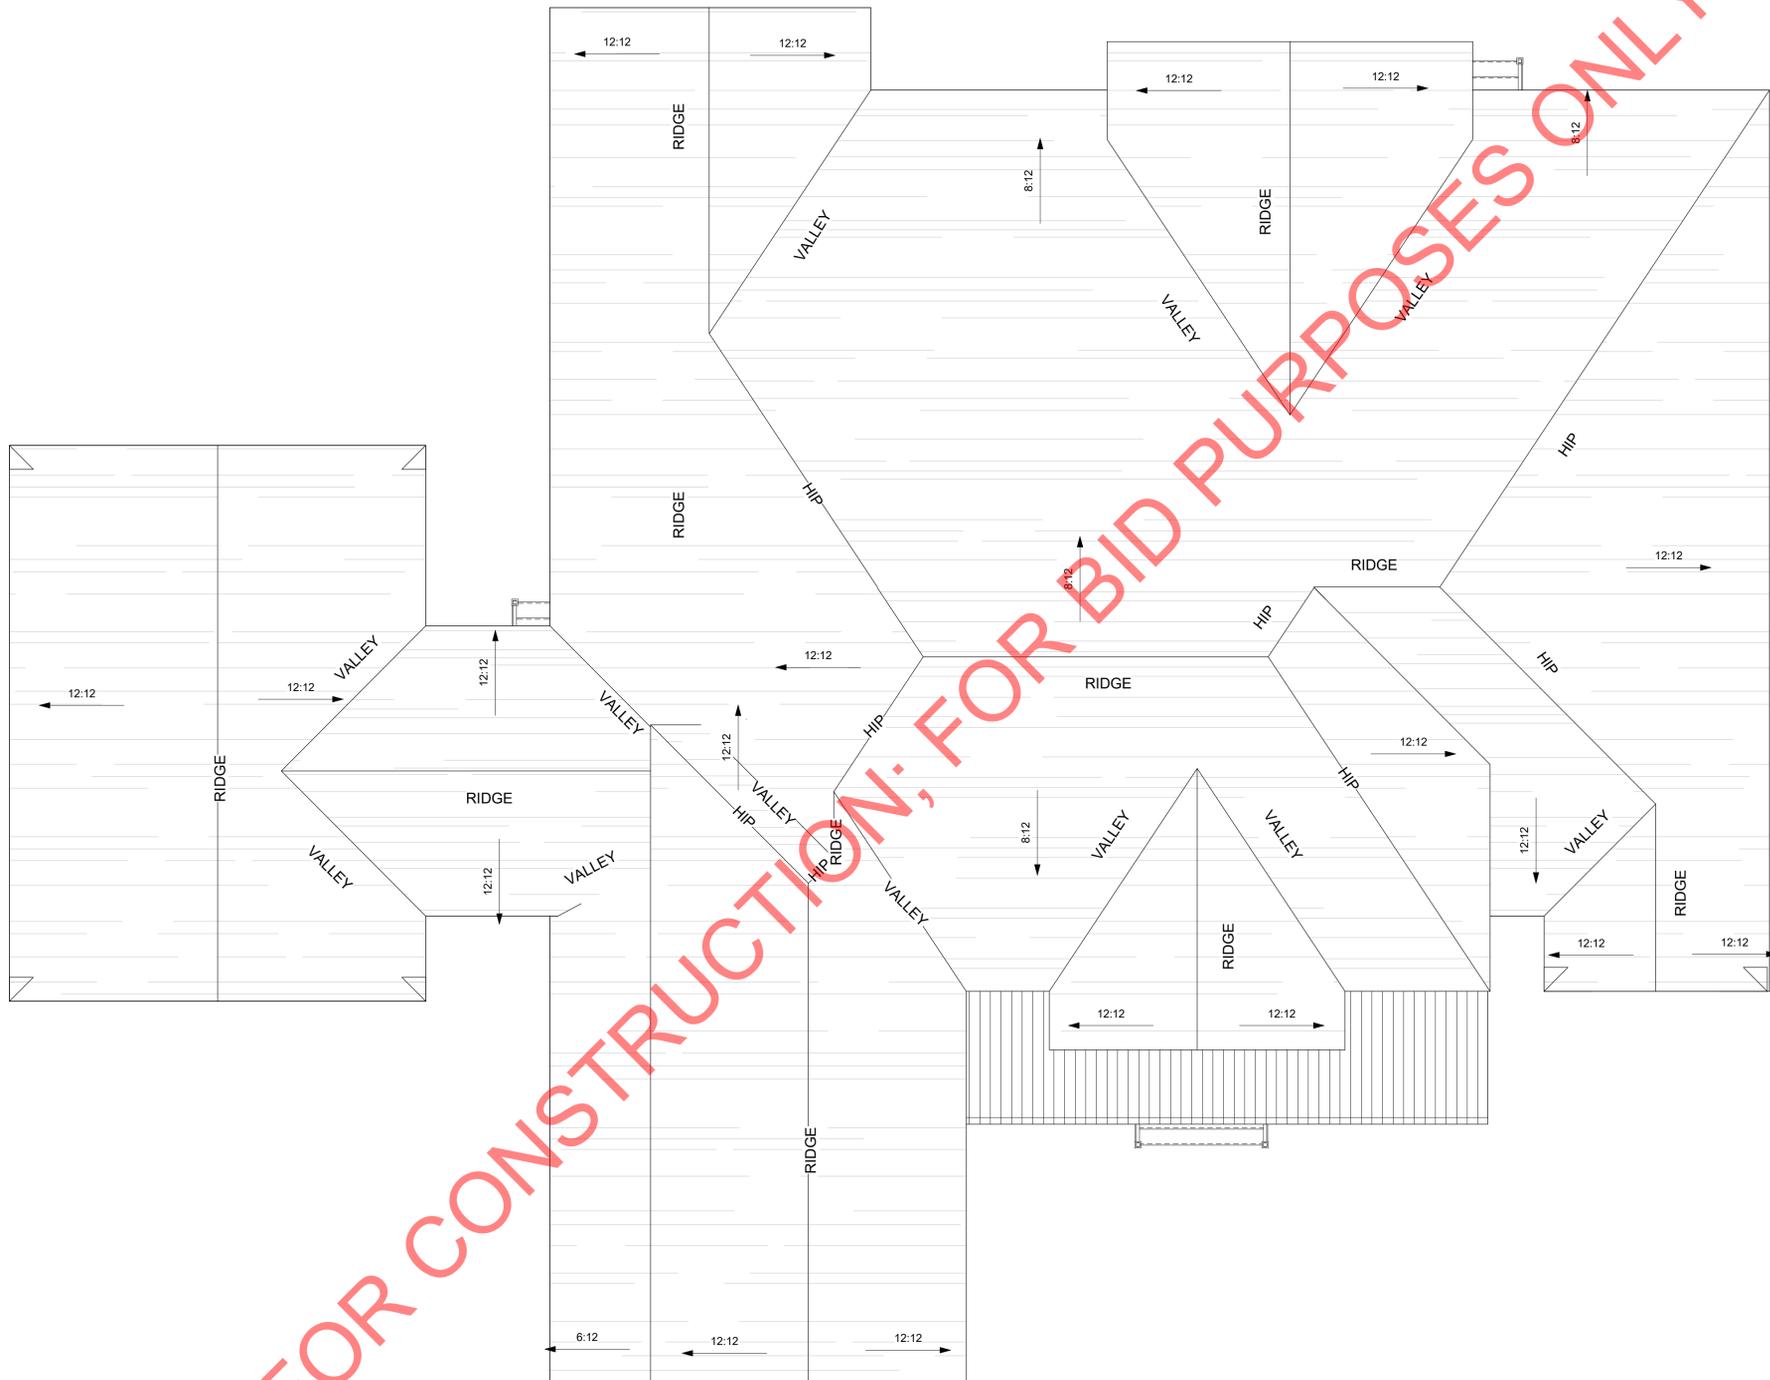

NOT FOR CONSTRUCTION; FOR BID PURPOSES ONLY

1 ROOF PLAN
 3/16" = 1'-0"

Dowds Design Collection, LLC. is a house plan design company and not structural engineers. The Plans, including structure, foundation, windows, and doors are a guide only for construction and all dimensions and notations attached need to be verified & confirmed by a structural engineer.

PLAN #90122 SLAB

ROOF PLAN

EVERY ATTEMPT HAS BEEN MADE IN THE PREPARATION OF THESE DRAWINGS TO AVOID MISTAKES. THE DESIGNER, OR ANYONE ASSOCIATED WITH THE DESIGNER, WILL NOT BE HELD LIABLE FOR ANY ERRORS OR OMISSIONS IN THESE DRAWINGS.


ALL DRAWINGS SHOULD BE REVIEWED BY LOCAL PROFESSIONAL TO ASSURE CONFORMANCE WITH LOCAL & STATE CODES. ADDITIONAL ENGINEERING WORK IS THE RESPONSIBILITY OF THE CLIENT.

REVISIONS	
NO.	DATE/DESCRIPTION


DATE
 PLAN NUMBER

SHEET NUMBER

A 103

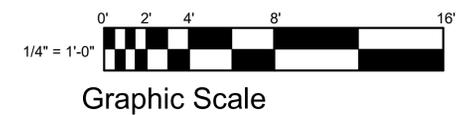

THESE DRAWINGS CAN NOT BE USED, COPIED, TRACED OR REPRODUCED, IN WHOLE OR PART OR MANNER WHAT SO EVER WITHOUT PERMISSION

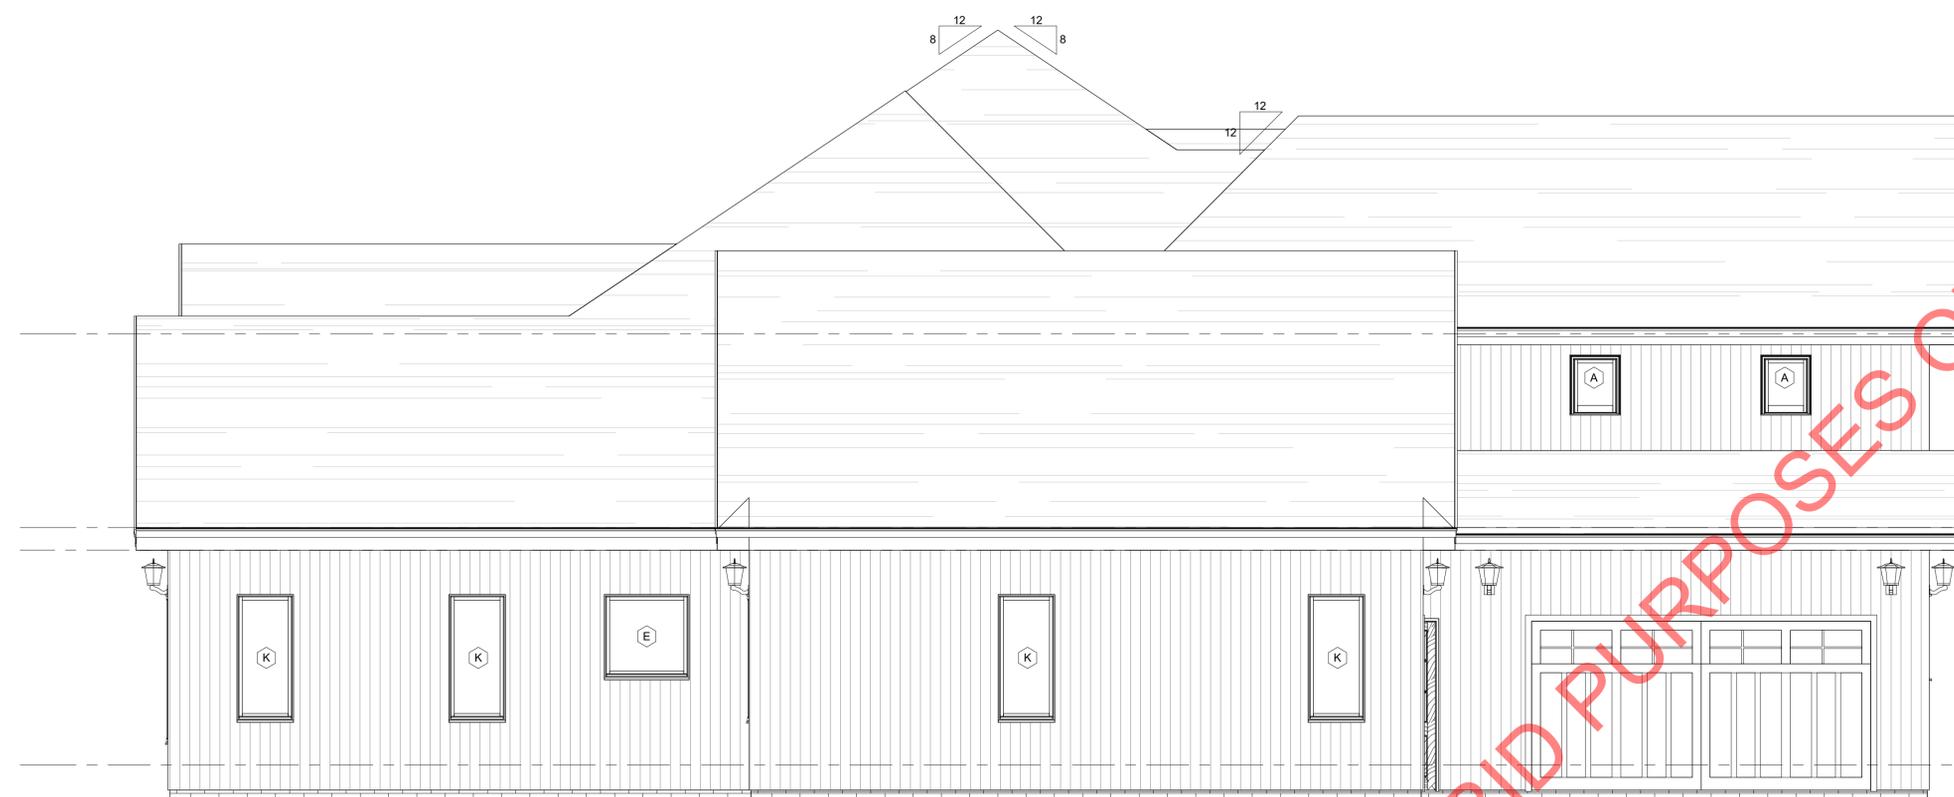

2ND FLOOR CLG. PLATE
20' - 2 7/8"

SECOND FLOOR
11' - 1 3/4"

10' PLATE
10' - 1 1/8"

① LEFT ELEVATION
1/4" = 1'-0"

FIRST FLOOR 0' - 0"			
Type Mark	Rough Width	Rough Height	Type
A	2' - 2 1/2"	2' - 8 1/2"	2228
B	6' - 0 1/2"	3' - 0 1/2"	3060
C	8' - 0 1/2"	7' - 0 1/2"	4070
D	3' - 9 1/2"	4' - 6 1/2"	3946
E	4' - 0 1/2"	4' - 0 1/2"	4040
F	8' - 0 1/2"	1' - 5 1/2"	3-2815 AWNING
G	8' - 0 1/2"	6' - 0 1/2"	3-2860
H	8' - 0 1/2"	7' - 0 1/2"	3-2870
I	2' - 4 1/2"	4' - 0 1/2"	2440
J	2' - 8 1/2"	1' - 0 1/2"	2816
K	2' - 8 1/2"	6' - 0 1/2"	2860
L	2' - 10 1/2"	2' - 10 1/2"	210210 FIXED
M	12' - 0 1/2"	7' - 0 1/2"	3-4070
N	2' - 8 1/2"	3' - 0 1/2"	2830
O	2' - 2 1/2"	4' - 0 1/2"	2240
P	2' - 8 1/2"	4' - 6 1/2"	2846
VENT	0' - 0"	0' - 0"	16" x 24"

Dowds Design Collection, LLC. is a house plan design company and not structural engineers. The Plans, including structure, foundation, windows, and doors are a guide only for construction and all dimensions and notations attached need to be verified & confirmed by a structural engineer.

NOT FOR CONSTRUCTION; FOR BID PURPOSES ONLY



FIBERGLASS SHINGLE ROOFING

VINYL OR ALUMINUM CLAD WOOD WINDOW WITH LOW E INSULATED GLASS

METAL DRIP EDGE ON 1X2 DRIP ON 1X8 FASCIA BOARD

SIDING SELECTED BY OWNER


2ND FLOOR CLG. PLATE
20' - 2 7/8"

SECOND FLOOR
11' - 1 3/4"

10' PLATE
10' - 1 1/8"

FIRST FLOOR
0' - 0"

② FRONT ELEVATION
1/4" = 1'-0"

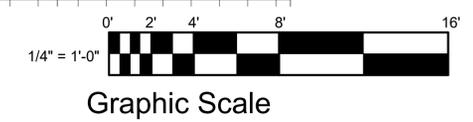

EVERY ATTEMPT HAS BEEN MADE IN THE PREPARATION OF THESE DRAWINGS TO AVOID MISTAKES. THE DESIGNER, OR ANYONE ASSOCIATED WITH THE DESIGNER, WILL NOT BE HELD LIABLE FOR ANY ERRORS OR OMISSIONS IN THESE DRAWINGS.

ALL DRAWINGS SHOULD BE REVIEWED BY LOCAL PROFESSIONAL TO ASSURE CONFORMANCE WITH LOCAL & STATE CODES. ADDITIONAL ENGINEERING WORK IS THE RESPONSIBILITY OF THE CLIENT.

REVISIONS	
NO.	DATE/DESCRIPTION

DATE
PLAN NUMBER


SHEET NUMBER

2ND FLOOR CLG. PLATE
20' - 2 7/8"

SECOND FLOOR
11' - 1 3/4"
10' PLATE
10' - 1 1/8"

FIRST FLOOR
0' - 0"

② RIGHT ELEVATION
1/4" = 1'-0"

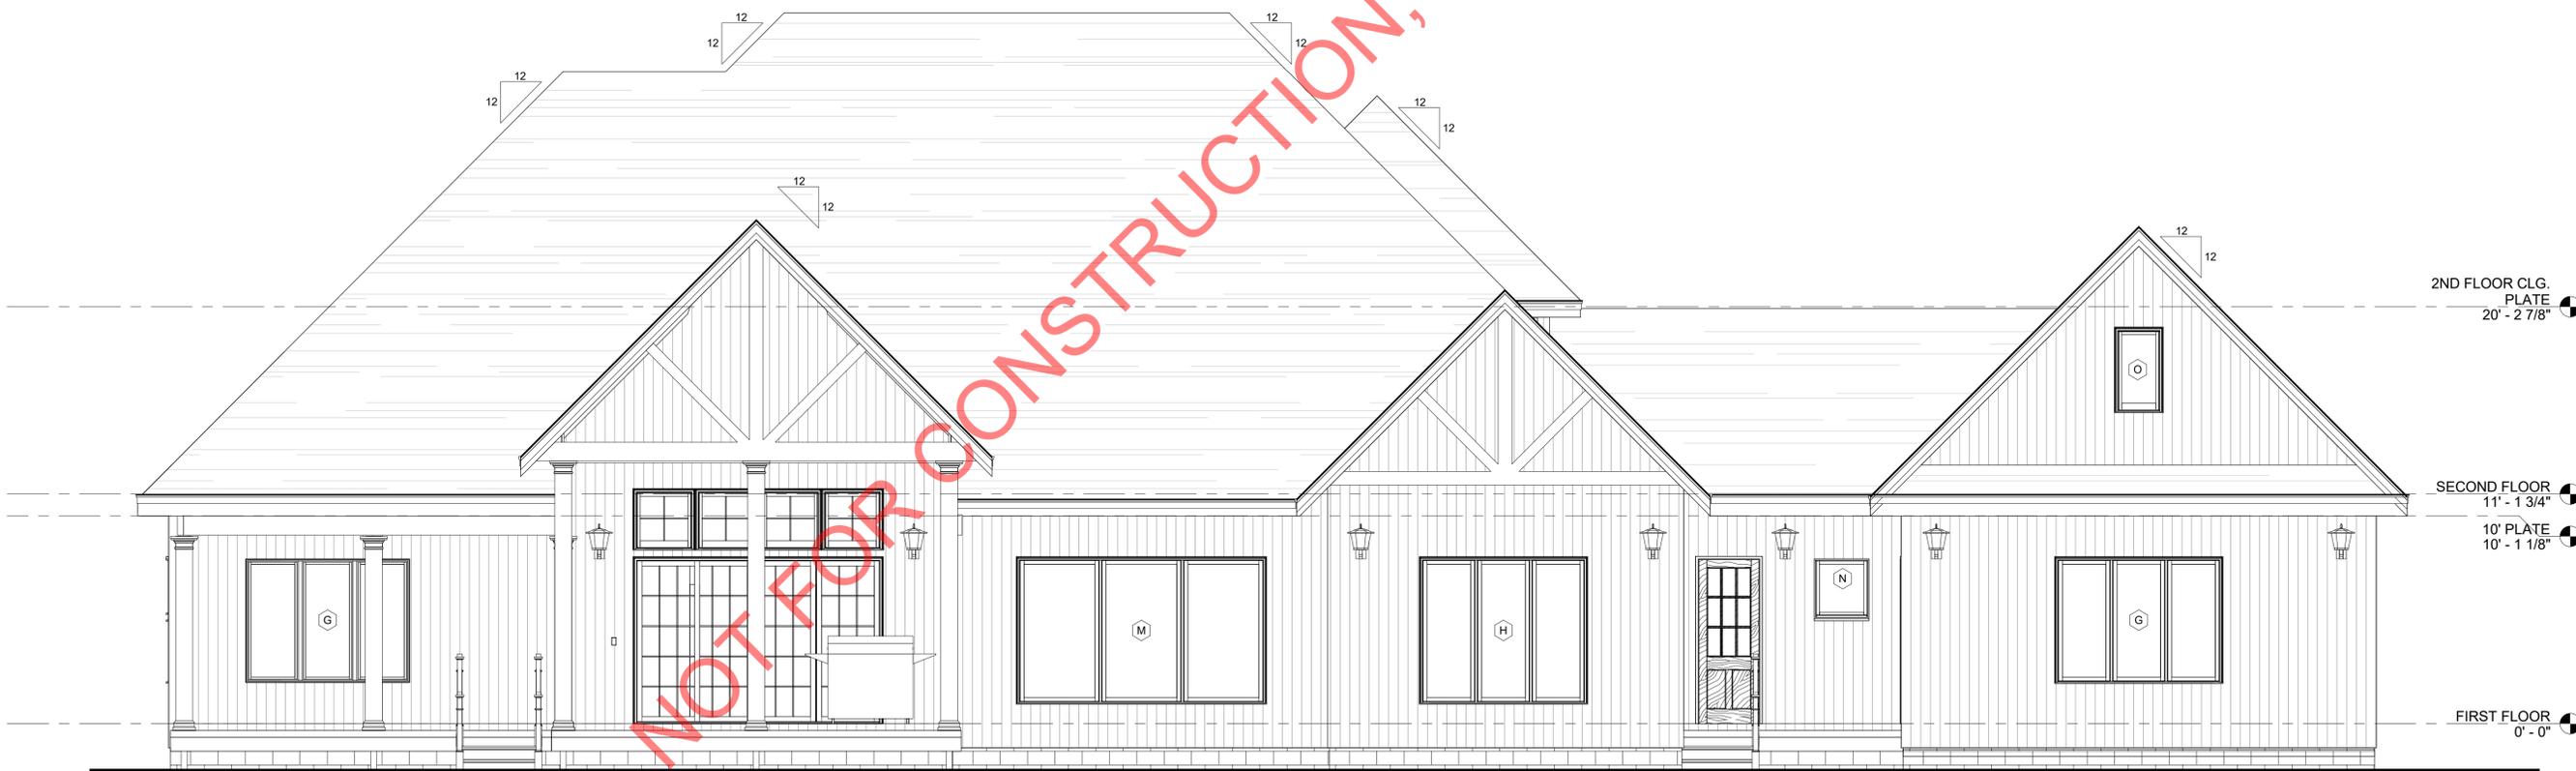


2ND FLOOR CLG. PLATE
20' - 2 7/8"

SECOND FLOOR
11' - 1 3/4"
10' PLATE
10' - 1 1/8"

FIRST FLOOR
0' - 0"

① REAR ELEVATION
1/4" = 1'-0"

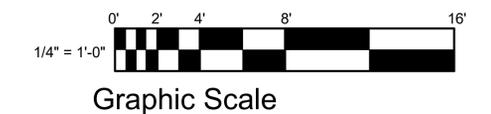

PLAN #90122 SLAB
EXTERIOR ELEVATIONS

EVERY ATTEMPT HAS BEEN MADE IN THE PREPARATION OF THESE DRAWINGS TO AVOID MISTAKES. THE DESIGNER, OR ANYONE ASSOCIATED WITH THE DESIGNER, WILL NOT BE HELD LIABLE FOR ANY ERRORS OR OMISSIONS IN THESE DRAWINGS.

ALL DRAWINGS SHOULD BE REVIEWED BY LOCAL PROFESSIONAL TO ASSURE CONFORMANCE WITH LOCAL & STATE CODES. ADDITIONAL ENGINEERING WORK IS THE RESPONSIBILITY OF THE CLIENT.

REVISIONS	
NO.	DATE/DESCRIPTION

DATE
PLAN NUMBER

SHEET NUMBER

THESE DRAWINGS CAN NOT BE USED, COPIED, TRACED OR REPRODUCED, IN WHOLE OR PART OR MANNER WHAT SO EVER WITHOUT PERMISSION

THESE DRAWINGS CAN NOT BE USED, COPIED, TRACED OR REPRODUCED, IN WHOLE OR PART OR MANNER WHAT SO EVER WITHOUT PERMISSION



1331 SAINT ANDREWS DR.
MEBANE, NC 27302
PHONE: 919-563-1818
LAURA.DOWDS1966@OUTLOOK.COM
WWW.DOWDSHOUSEPLANS.COM

MONA SHIR
WEST HAVEN, CT
mona.pro.shir@outlook.com
443 962 1396

LOCAL PROFESSIONAL



1 FRONT PERSPECTIVE



2 REAR PERSPECTIVE

Dowds Design Collection, LLC. is a house plan design company and not structural engineers. The Plans, including structure, foundation, windows, and doors are a guide only for construction and all dimensions and notations attached need to be verified & confirmed by a structural engineer.

NOT FOR CONSTRUCTION; FOR BID PURPOSES ONLY

PLAN #90122 SLAB

EXTERIOR PERSPECTIVES

EVERY ATTEMPT HAS BEEN MADE IN THE PREPARATION OF THESE DRAWINGS TO AVOID MISTAKES. THE DESIGNER, OR ANYONE ASSOCIATED WITH THE DESIGNER, WILL NOT BE HELD LIABLE FOR ANY ERRORS OR OMISSIONS IN THESE DRAWINGS.

ALL DRAWINGS SHOULD BE REVIEWED BY LOCAL PROFESSIONAL TO ASSURE CONFORMANCE WITH LOCAL & STATE CODES. ADDITIONAL ENGINEERING WORK IS THE RESPONSIBILITY OF THE CLIENT.

REVISIONS	
NO.	DATE/DESCRIPTION

DATE
PLAN NUMBER

SHEET NUMBER


1331 SAINT ANDREWS DR.
MEBANE, NC 27302
PHONE: 919-563-1818
LAURA.DOWDS1966@OUTLOOK.COM
WWW.DOWDSHOUSEPLANS.COM

MONA SHIR
WEST HAVEN, CT
mona.pro.shir@outlook.com
443 962 1396

LOCAL PROFESSIONAL SEAL

PLAN #90122 SLAB

BUILDING SECTION

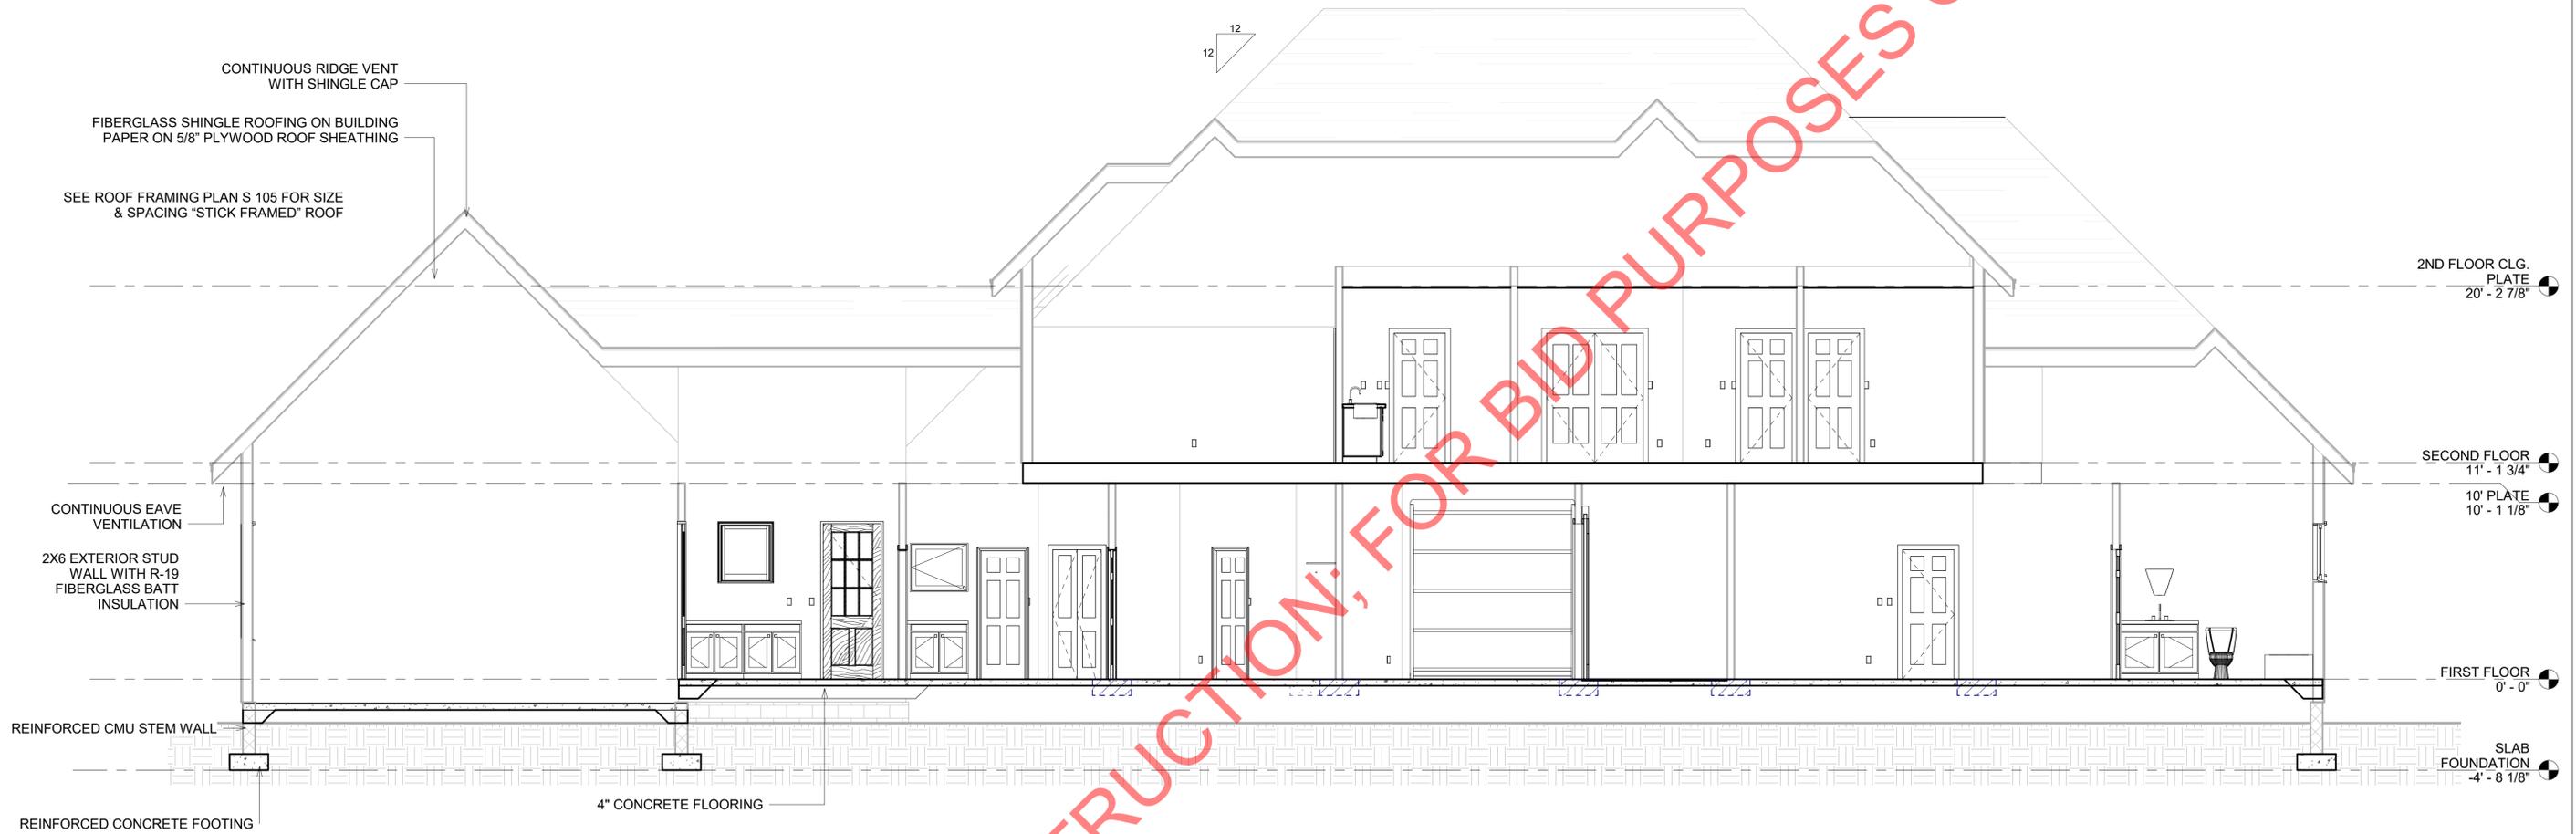

1 BUILDING SECTION
1/4" = 1'-0"

NOT FOR CONSTRUCTION, FOR BID PURPOSES ONLY

Dowds Design Collection, LLC. is a house plan design company and not structural engineers. The Plans, including structure, foundation, windows, and doors are a guide only for construction and all dimensions and notations attached need to be verified & confirmed by a structural engineer.

EVERY ATTEMPT HAS BEEN MADE IN THE PREPARATION OF THESE DRAWINGS TO AVOID MISTAKES. THE DESIGNER, OR ANYONE ASSOCIATED WITH THE DESIGNER, WILL NOT BE HELD LIABLE FOR ANY ERRORS OR OMISSIONS IN THESE DRAWINGS.


ALL DRAWINGS SHOULD BE REVIEWED BY LOCAL PROFESSIONAL TO ASSURE CONFORMANCE WITH LOCAL & STATE CODES. ADDITIONAL ENGINEERING WORK IS THE RESPONSIBILITY OF THE CLIENT.

REVISIONS	
NO.	DATE/DESCRIPTION

DATE
PLAN NUMBER

SHEET NUMBER

A 301

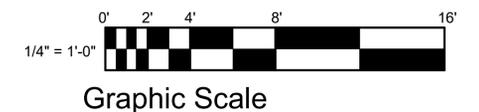


THESE DRAWINGS CAN NOT BE USED, COPIED, TRACED OR REPRODUCED, IN WHOLE OR PART OR MANNER WHAT SO EVER WITHOUT PERMISSION


1331 SAINT ANDREWS DR.
MEBANE, NC 27302
PHONE: 919-563-1818
LAURA.DOWDS1966@OUTLOOK.COM
WWW.DOWDSHOUSEPLANS.COM

MONA SHIR
WEST HAVEN, CT
mona.pro.shir@outlook.com
443 962 1396

LOCAL PROFESSIONAL S

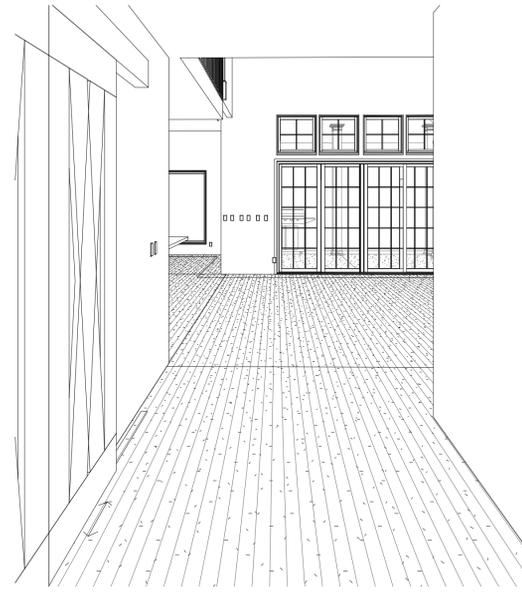


1 INTERIOR PERSPECTIVE - FOYER

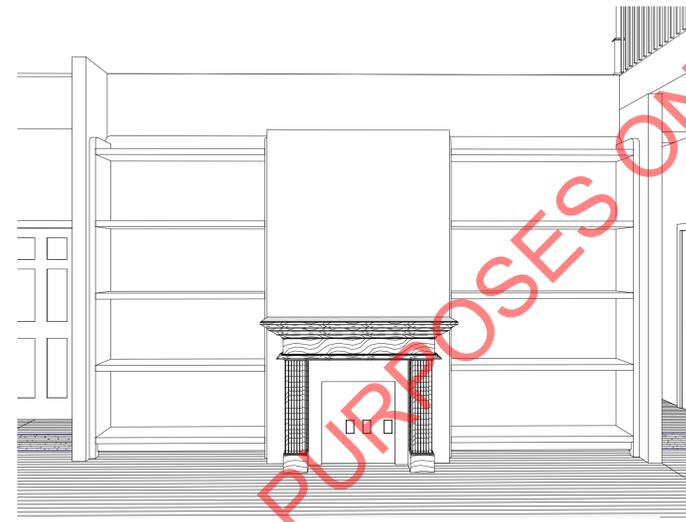


2 INTERIOR PERSPECTIVE - GREAT ROOM



3 KITCHEN ELEVATION "A"
1/2" = 1'-0"

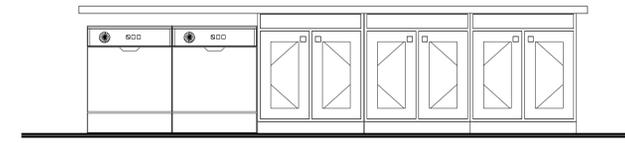

5 KITCHEN ELEVATION "C"
1/2" = 1'-0"

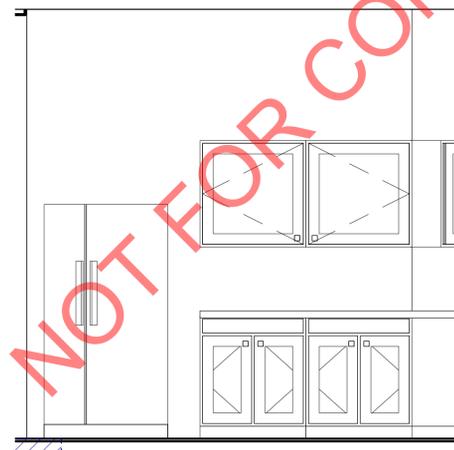

4 KITCHEN ELEVATION "B"
1/2" = 1'-0"

NOT FOR CONSTRUCTION; FOR BID PURPOSES ONLY

Dowds Design Collection, LLC. is a house plan design company and not structural engineers. The Plans, including structure, foundation, windows, and doors are a guide only for construction and all dimensions and notations attached need to be verified & confirmed by a structural engineer.

PLAN #90122 SLAB
INTERIOR ELEVATIONS & PERSPECTIVES

EVERY ATTEMPT HAS BEEN MADE IN THE PREPARATION OF THESE DRAWINGS TO AVOID MISTAKES. THE DESIGNER, OR ANYONE ASSOCIATED WITH THE DESIGNER, WILL NOT BE HELD LIABLE FOR ANY ERRORS OR OMISSIONS IN THESE DRAWINGS

ALL DRAWINGS SHOULD BE REVIEWED BY LOCAL PROFESSIONAL TO ASSURE CONFORMANCE WITH LOCAL & STATE CODES. ADDITIONAL ENGINEERING WORK IS THE RESPONSIBILITY OF THE CLIENT.

REVISIONS	
NO.	DATE/DESCRIPTION

DATE
PLAN NUMBER

SHEET NUMBER


A 401

THESE DRAWINGS CAN NOT BE USED, COPIED, TRACED OR REPRODUCED, IN WHOLE OR PART OR MANNER WHAT SO EVER WITHOUT PERMISSION


1331 SAINT ANDREWS DR.
MEBANE, NC 27302
PHONE: 919-563-1818
LAURA.DOWDS1966@OUTLOOK.COM
WWW.DOWDSHOUSEPLANS.COM

MONA SHIR
WEST HAVEN, CT
mona.pro.shir@outlook.com
443 962 1396


LOCAL PROFESSIONAL S

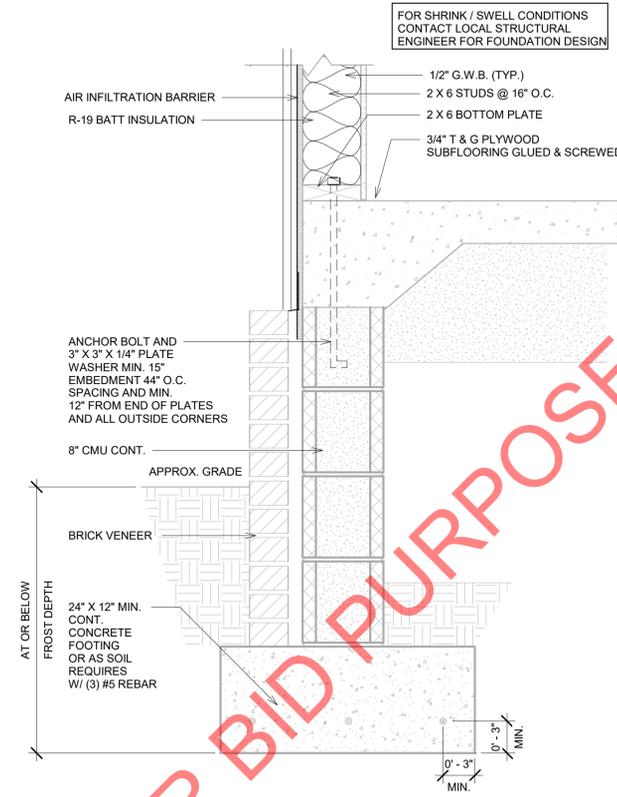

② SLAB FOUNDATION DETAILS
1 1/2" = 1'-0"

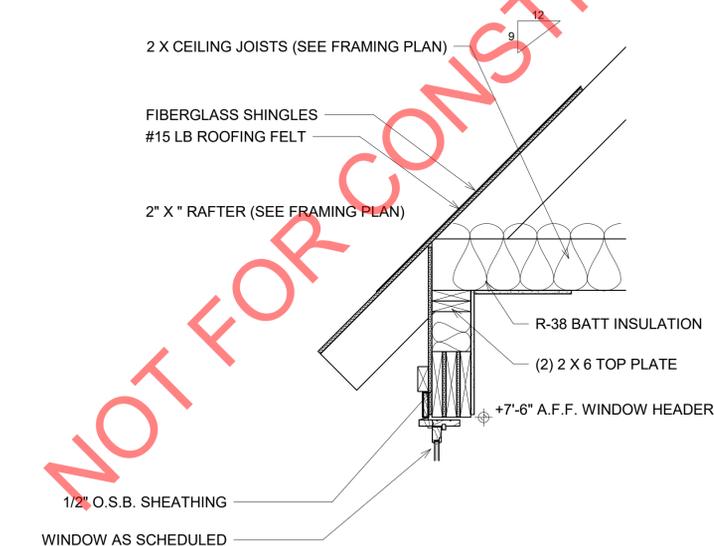

③ EAVE DETAIL
1" = 1'-0"

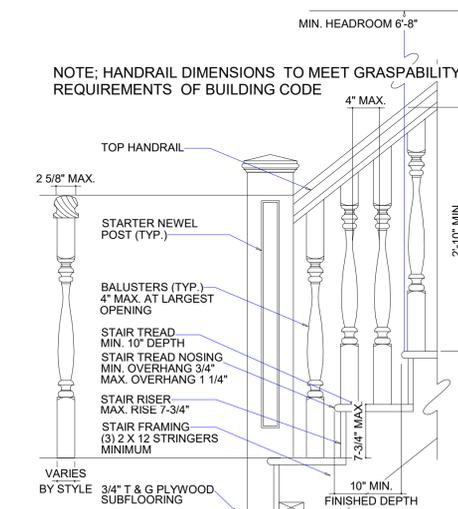

④ TYPICAL STAIR DETAIL
1" = 1'-0"

Dowds Design Collection, LLC. is a house plan design company and not structural engineers. The Plans, including structure, foundation, windows, and doors are a guide only for construction and all dimensions and notations attached need to be verified & confirmed by a structural engineer.

NOT FOR CONSTRUCTION; FOR BID PURPOSES ONLY

PLAN #90122 SLAB

DEATAILS

EVERY ATTEMPT HAS BEEN MADE IN THE PREPARATION OF THESE DRAWINGS TO AVOID MISTAKES. THE DESIGNER, OR ANYONE ASSOCIATED WITH THE DESIGNER, WILL NOT BE HELD LIABLE FOR ANY ERRORS OR OMISSIONS IN THESE DRAWINGS


ALL DRAWINGS SHOULD BE REVIEWED BY LOCAL PROFESSIONAL TO ASSURE CONFORMANCE WITH LOCAL & STATE CODES. ADDITIONAL ENGINEERING WORK IS THE RESPONSIBILITY OF THE CLIENT.

REVISIONS	
NO	DATE/DESCRIPTION

DATE
PLAN NUMBER

SHEET NUMBER

D 101

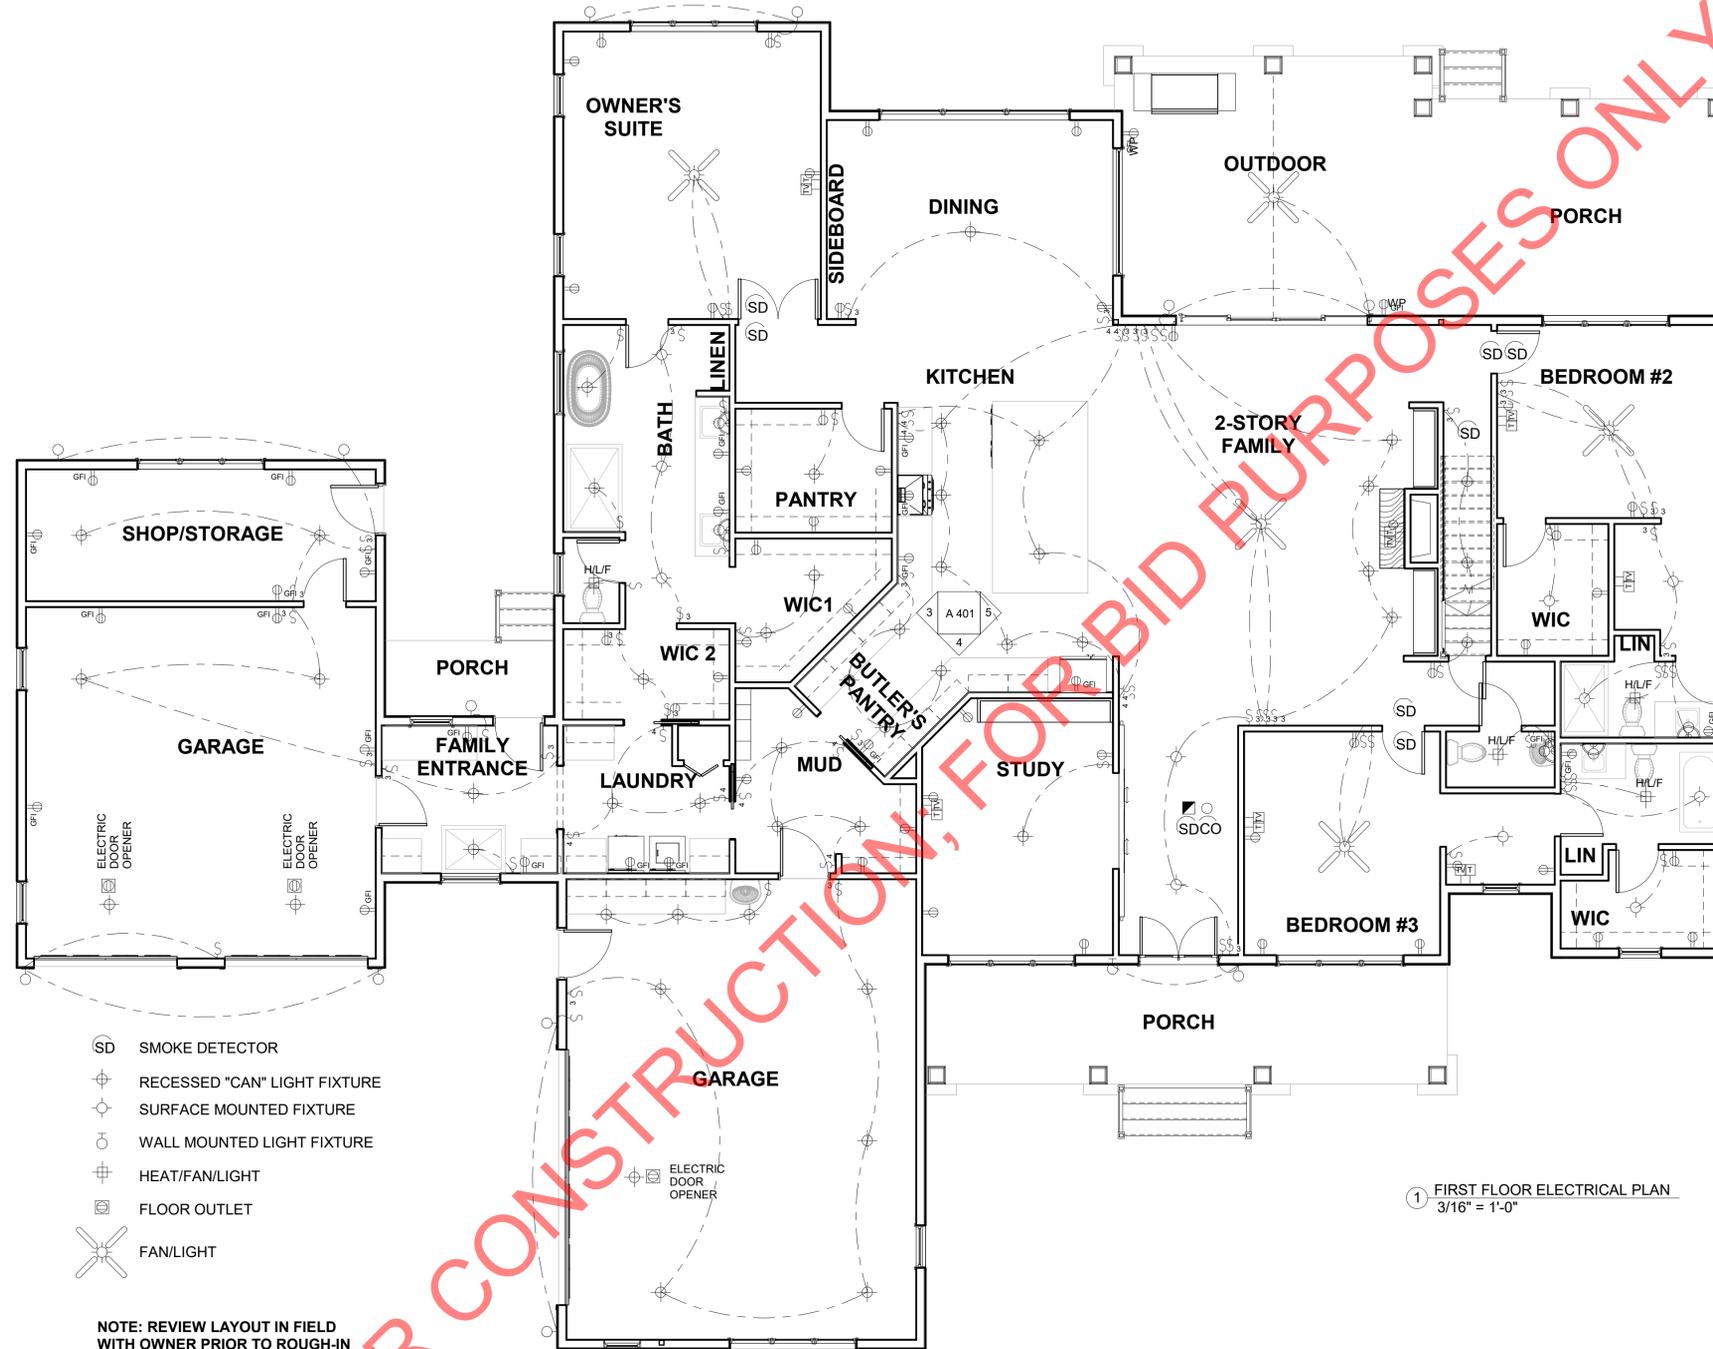

NOT FOR CONSTRUCTION, FOR BID PURPOSES ONLY

Dowds Design Collection, LLC. is a house plan design company and not structural engineers. The Plans, including structure, foundation, windows, and doors are a guide only for construction and all dimensions and notations attached need to be verified & confirmed by a structural engineer.

PLAN #90122 SLAB
FIRST FLOOR ELECTRICAL PLAN

EVERY ATTEMPT HAS BEEN MADE IN THE PREPARATION OF THESE DRAWINGS TO AVOID MISTAKES. THE DESIGNER, OR ANYONE ASSOCIATED WITH THE DESIGNER, WILL NOT BE HELD LIABLE FOR ANY ERRORS OR OMISSIONS IN THESE DRAWINGS.


ALL DRAWINGS SHOULD BE REVIEWED BY LOCAL PROFESSIONAL TO ASSURE CONFORMANCE WITH LOCAL & STATE CODES. ADDITIONAL ENGINEERING WORK IS THE RESPONSIBILITY OF THE CLIENT.

REVISIONS	
NO.	DATE/DESCRIPTION

DATE
PLAN NUMBER

SHEET NUMBER

E 101

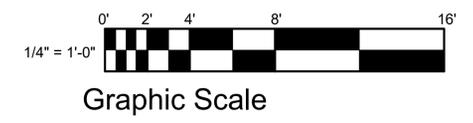


THESE DRAWINGS CAN NOT BE USED, COPIED, TRACED OR REPRODUCED, IN WHOLE OR PART OR MANNER WHAT SO EVER WITHOUT PERMISSION

THESE DRAWINGS CAN NOT BE USED, COPIED, TRACED OR REPRODUCED, IN WHOLE OR PART OR MANNER WHAT SO EVER WITHOUT PERMISSION

1331 SAINT ANDREWS DR.
MEBANE, NC 27302
PHONE: 919-563-1818
LAURA.DOWDS1966@OUTLOOK.COM
WWW.DOWDSHOUSEPLANS.COM

MONA SHIR
WEST HAVEN, CT
mona.pro.shir@outlook.com
443 962 1396

LOCAL PROFESSIONAL S

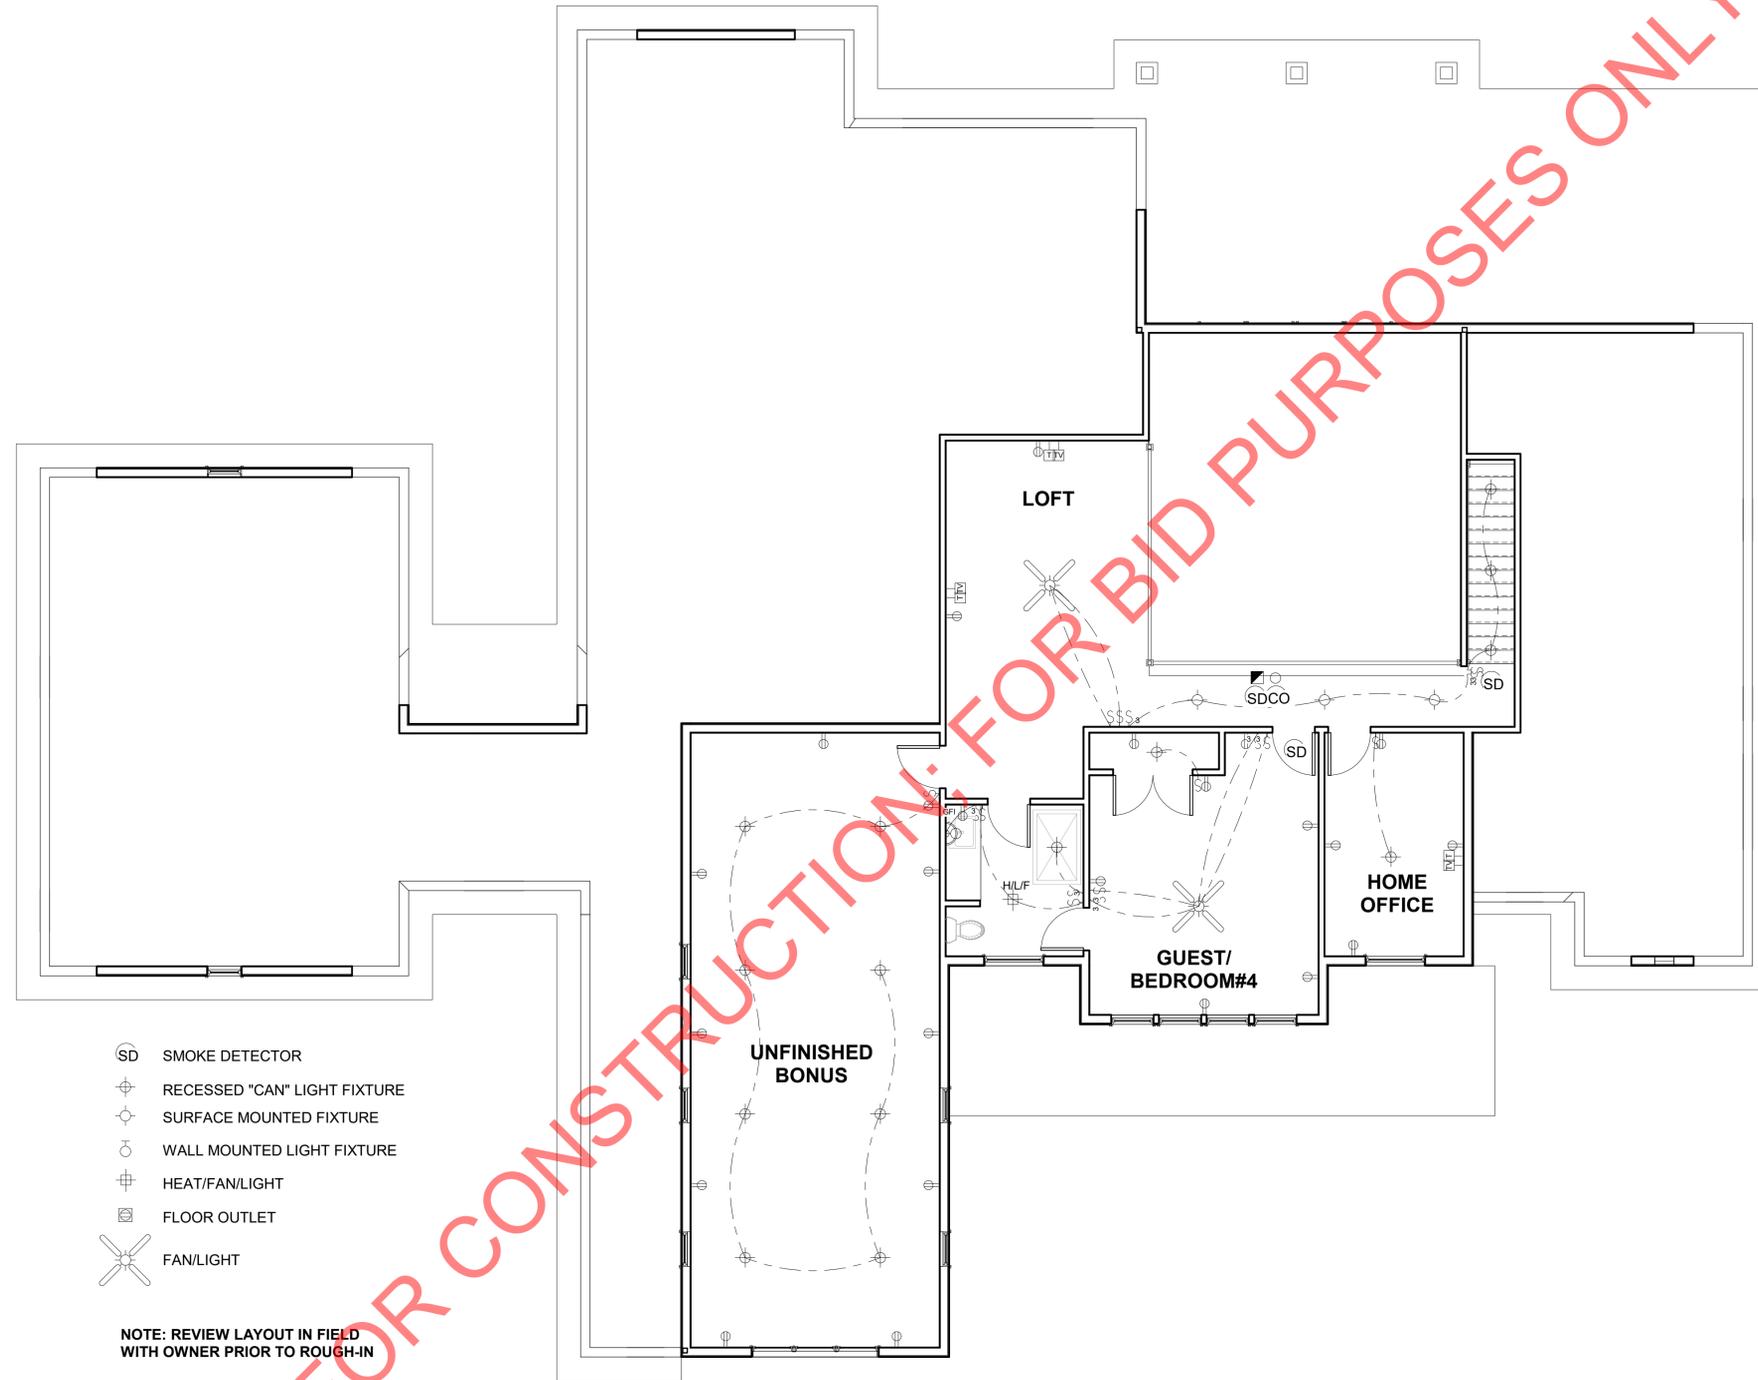


- SD SMOKE DETECTOR
- ⊕ RECESSED "CAN" LIGHT FIXTURE
- SURFACE MOUNTED FIXTURE
- WALL MOUNTED LIGHT FIXTURE
- ⊕ HEAT/FAN/LIGHT
- ⊕ FLOOR OUTLET
- ⊕ FAN/LIGHT

NOTE: REVIEW LAYOUT IN FIELD WITH OWNER PRIOR TO ROUGH-IN

NOT FOR CONSTRUCTION: FOR BID PURPOSES ONLY

Dowds Design Collection, LLC. is a house plan design company and not structural engineers. The Plans, including structure, foundation, windows, and doors are a guide only for construction and all dimensions and notations attached need to be verified & confirmed by a structural engineer.

① SECOND FLOOR ELECTRICAL PLAN
3/16" = 1'-0"

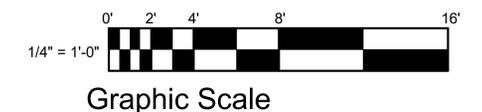

PLAN #90122 SLAB
SECOND FLOOR ELECTRICAL PLAN

EVERY ATTEMPT HAS BEEN MADE IN THE PREPARATION OF THESE DRAWINGS TO AVOID MISTAKES. THE DESIGNER, OR ANYONE ASSOCIATED WITH THE DESIGNER, WILL NOT BE HELD LIABLE FOR ANY ERRORS OR OMISSIONS IN THESE DRAWINGS


ALL DRAWINGS SHOULD BE REVIEWED BY LOCAL PROFESSIONAL TO ASSURE CONFORMANCE WITH LOCAL & STATE CODES. ADDITIONAL ENGINEERING WORK IS THE RESPONSIBILITY OF THE CLIENT.

REVISIONS	
NO.	DATE/DESCRIPTION

DATE
PLAN NUMBER


SHEET NUMBER

E 102

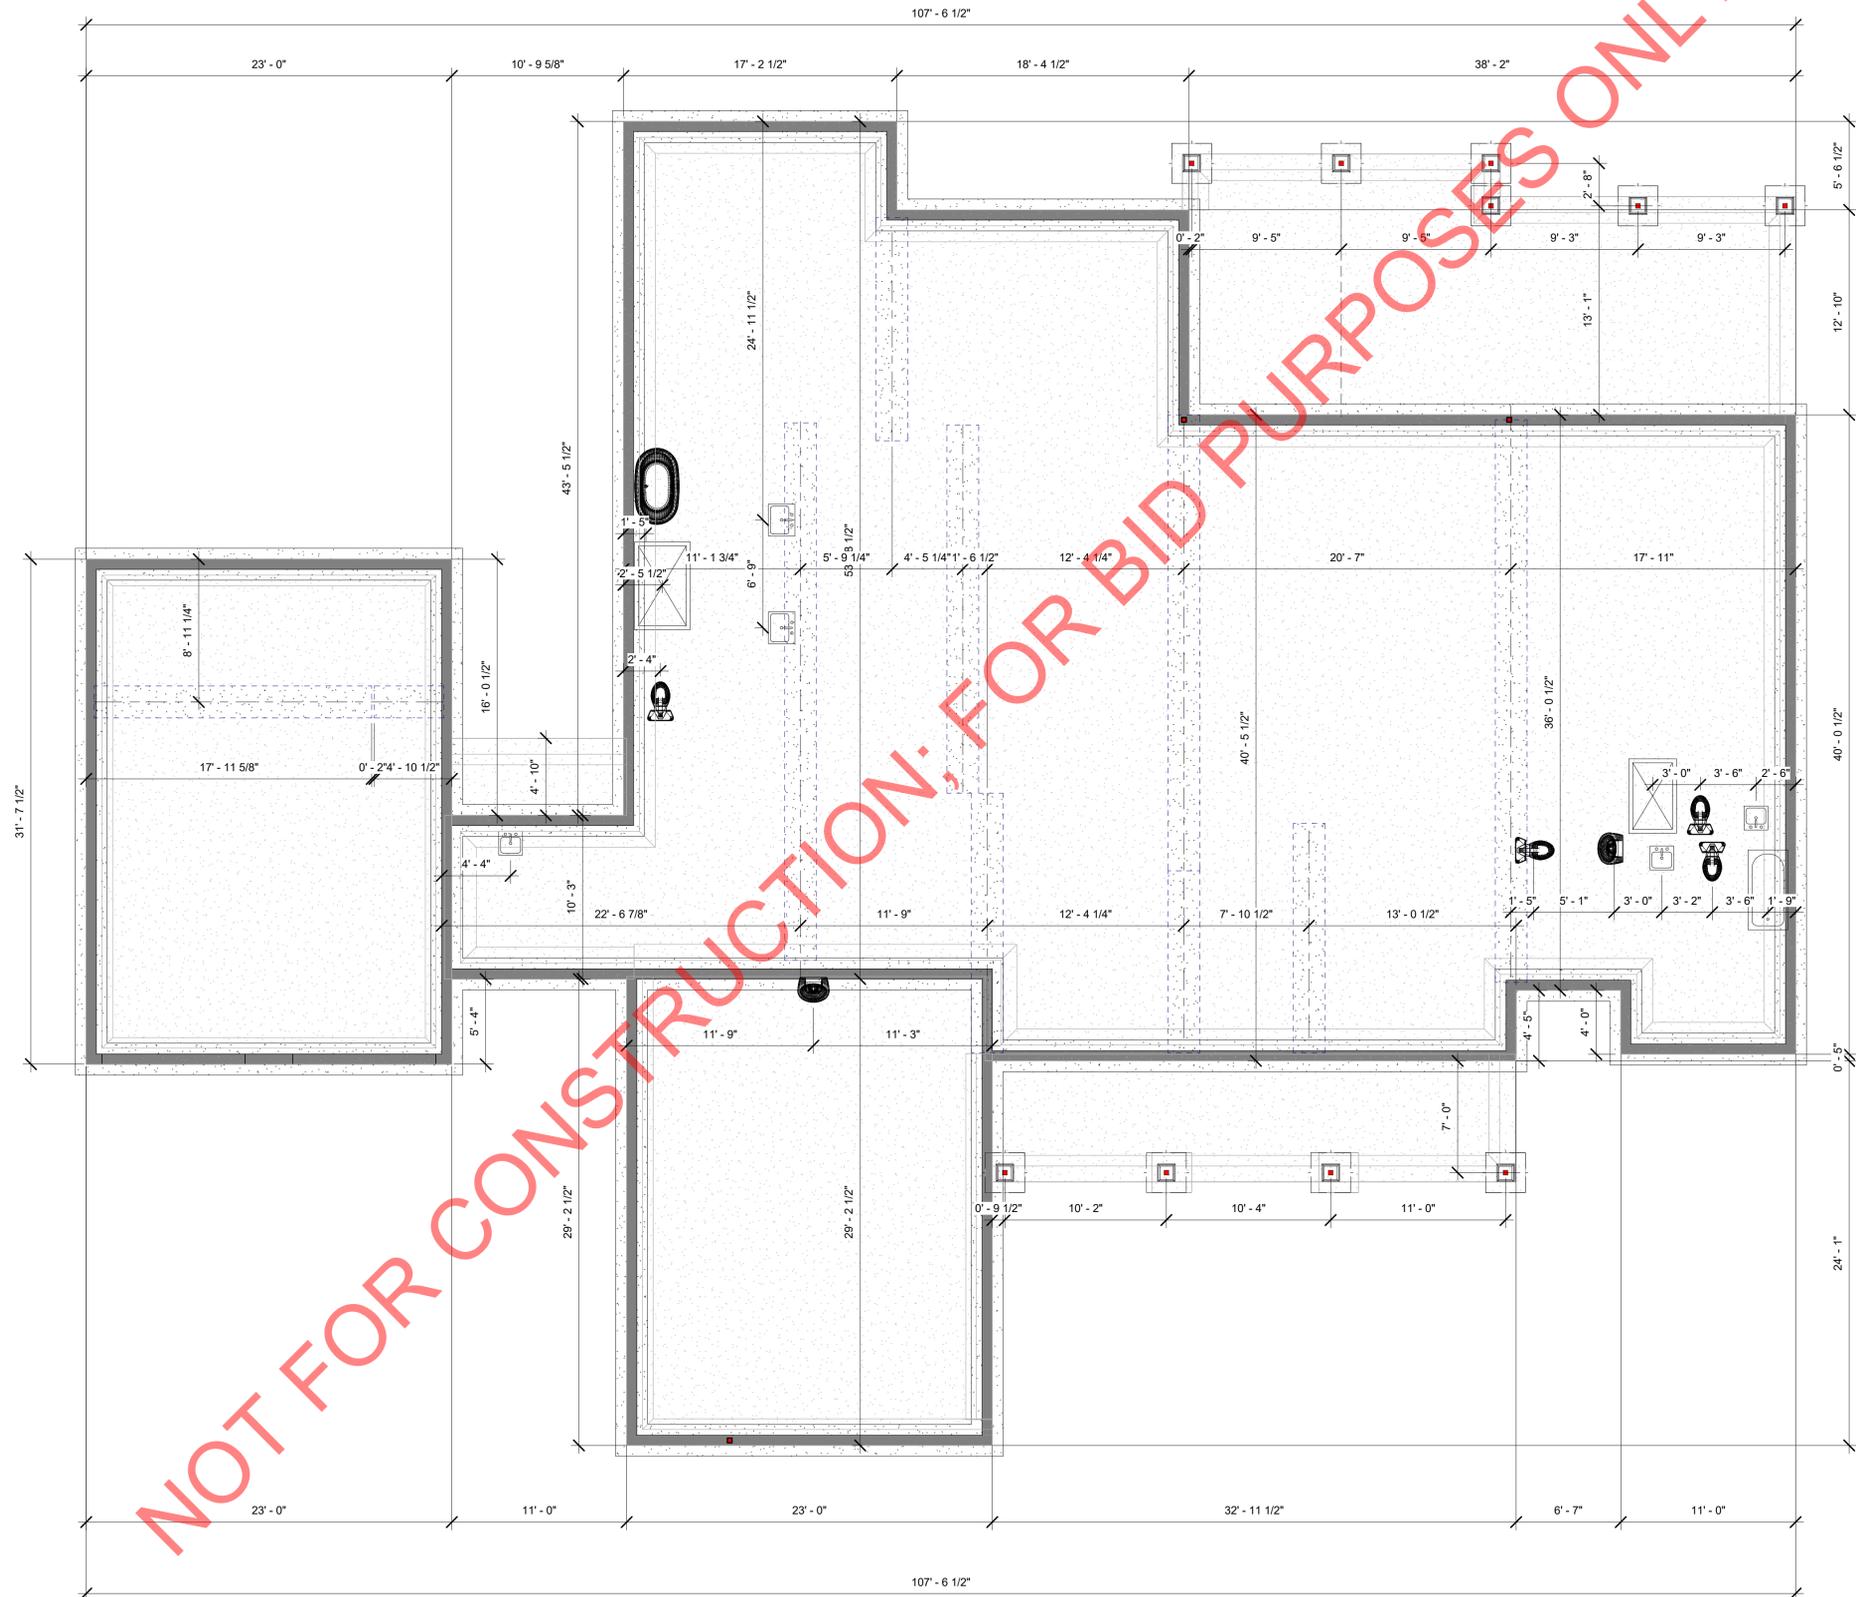

① SLAB FOUNDATION
3/16" = 1'-0"

Dowds Design Collection, LLC. is a house plan design company and not structural engineers. The Plans, including structure, foundation, windows, and doors are a guide only for construction and all dimensions and notations attached need to be verified & confirmed by a structural engineer.

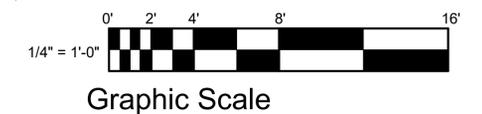

EVERY ATTEMPT HAS BEEN MADE IN THE PREPARATION OF THESE DRAWINGS TO AVOID MISTAKES. THE DESIGNER, OR ANYONE ASSOCIATED WITH THE DESIGNER, WILL NOT BE HELD LIABLE FOR ANY ERRORS OR OMISSIONS IN THESE DRAWINGS.

ALL DRAWINGS SHOULD BE REVIEWED BY LOCAL PROFESSIONAL TO ASSURE CONFORMANCE WITH LOCAL & STATE CODES. ADDITIONAL ENGINEERING WORK IS THE RESPONSIBILITY OF THE CLIENT.

REVISIONS	
NO.	DATE/DESCRIPTION

DATE
PLAN NUMBER

SHEET NUMBER

THESE DRAWINGS CAN NOT BE USED, COPIED, TRACED OR REPRODUCED, IN WHOLE OR PART OR MANNER WHAT SO EVER WITHOUT PERMISSION



1 SECOND FLOOR CEILING FRAMING
3/16" = 1'-0"

CEILING JOISTS

20# LIVE LOAD 10# DEAD LOAD L/360

Design Criteria: Strength - 20 lbs. per sq. ft. live load, plus 10 lbs. per sq. ft. dead load.
Deflection - Limited in span in inches divided by 360 for live load only.

Species or Group	Grade	Span (feet and inches)															
		2 x 4				2 x 6				2 x 8				2 x 10			
		spacing on center															
		12"	16"	19.2"	24"	12"	16"	19.2"	24"	12"	16"	19.2"	24"	12"	16"	19.2"	24"
Douglas Fir-Larch	Sel. Struc.	9-7	8-3	7-9	7-3	14-4	13-0	12-3	11-4	18-10	17-2	16-1	15-0	24-1	21-10	20-7	19-1
	No.1 & Btr.	8-11	8-1	7-8	7-1	14-1	12-9	12-0	11-2	18-6	16-10	15-10	14-8	23-8	21-6	20-2	18-9
	No.2	8-9	8-0	7-6	7-0	13-9	12-6	11-9	10-11	18-2	16-6	15-6	14-2	23-2	21-1	19-5	17-4
	No.3	8-7	7-10	7-4	6-10	13-6	12-3	11-7	10-8	17-10	16-2	15-1	13-6	22-9	20-2	18-5	16-5
Douglas Fir-South	Sel. Struc.	8-3	7-6	7-0	6-6	12-11	11-9	11-1	10-3	17-0	15-6	14-7	13-6	21-9	19-9	18-7	17-3
	No.1	8-0	7-3	6-10	6-4	12-7	11-5	10-9	10-0	16-7	15-1	14-2	13-2	21-2	19-3	18-1	16-8
	No.2	7-10	7-1	6-8	6-2	12-3	11-2	10-6	9-9	16-2	14-8	13-10	12-10	20-8	18-9	17-8	16-0
	No.3	7-7	6-8	6-1	5-5	11-2	9-8	8-10	7-11	14-2	12-4	11-3	10-0	17-4	15-0	13-8	12-3
Hem-Fir	Sel. Struc.	8-7	7-10	7-4	6-10	13-6	12-3	11-7	10-9	17-10	16-2	15-3	14-2	22-9	20-8	19-5	18-0
	No.1 & Btr.	8-5	7-8	7-2	6-8	13-3	12-0	11-4	10-6	17-5	15-10	14-11	13-10	22-3	20-2	19-0	17-8
	No.1	8-5	7-8	7-2	6-8	13-3	12-0	11-4	10-6	17-5	15-10	14-11	13-10	22-3	20-2	19-0	17-1
	No.2	8-0	7-3	6-10	6-4	12-7	11-5	10-9	10-0	16-7	15-1	14-2	13-1	21-2	19-3	17-10	16-0
Spruce-Pine-Fir (South)	Sel. Struc.	8-0	7-3	6-10	6-4	12-7	11-5	10-9	10-0	16-7	15-1	14-2	13-2	21-2	19-3	18-1	16-10
	No.1	7-10	7-1	6-8	6-2	12-3	11-2	10-6	9-9	16-2	14-8	13-10	12-10	20-8	18-9	17-8	16-3
	No.2	7-7	6-11	6-6	6-0	11-11	10-10	10-2	9-6	15-9	14-3	13-5	12-6	20-7	18-3	17-1	15-3
	No.3	7-3	6-4	5-9	5-2	10-8	9-3	8-5	7-6	13-6	11-8	10-8	9-6	16-5	14-3	13-0	11-8
Western Woods	Sel. Struc.	7-10	7-1	6-8	6-2	12-3	11-2	10-6	9-9	16-2	14-8	13-10	12-10	20-8	18-9	17-8	16-5
	No.1	7-7	6-11	6-6	6-0	11-11	10-10	10-2	9-3	15-9	14-3	13-0	11-8	20-7	17-5	15-11	14-3
	No.2	7-4	6-8	6-3	5-10	11-7	10-6	9-10	9-2	15-3	13-10	13-0	11-8	19-5	17-5	15-11	14-0
	No.3	6-8	5-9	5-3	4-8	9-8	8-5	7-8	6-10	12-4	10-8	9-9	8-8	15-0	13-0	11-10	10-7

CEILING JOISTS

10# LIVE LOAD 10# DEAD LOAD L/360

Design Criteria: Strength - 10 lbs. per sq. ft. live load, plus 10 lbs. per sq. ft. dead load.
Deflection - Limited in span in inches divided by 360 for live load only.

Species or Group	Grade	Span (feet and inches)															
		2 x 4				2 x 6				2 x 8				2 x 10			
		spacing on center															
		12"	16"	19.2"	24"	12"	16"	19.2"	24"	12"	16"	19.2"	24"	12"	16"	19.2"	24"
Douglas Fir-Larch	Sel. Struc.	11-6	10-5	9-10	9-7	18-0	16-4	15-5	14-4	23-9	21-7	20-4	18-10	30-4	27-6	25-11	24-1
	No.1 & Btr.	11-3	10-3	9-8	8-11	17-8	16-1	15-2	14-1	23-4	21-2	19-11	18-6	29-9	27-1	25-5	23-3
	No.1	11-1	10-0	9-5	8-9	17-4	15-9	14-10	13-9	22-11	20-10	19-5	17-5	29-2	26-0	23-9	21-3
	No.2	10-10	9-10	8-3	8-7	17-0	15-6	14-7	13-0	22-5	20-2	18-5	16-6	28-6	24-8	22-6	20-2
Douglas Fir-South	Sel. Struc.	10-4	9-5	8-10	8-3	16-3	14-9	13-11	12-11	21-5	19-6	18-4	17-0	27-5	24-10	23-5	21-9
	No.1	10-1	9-2	8-8	8-0	15-11	14-5	13-7	12-7	20-11	19-0	17-11	16-7	26-9	24-3	22-10	20-5
	No.2	9-10	8-11	8-5	7-10	15-6	14-1	13-3	12-3	20-5	18-6	17-5	16-0	26-0	23-8	21-11	19-7
	No.3	9-7	8-4	7-7	6-10	14-1	12-2	11-1	9-11	17-10	15-5	14-1	12-7	21-9	18-10	17-2	15-5
Hem-Fir	Sel. Struc.	10-10	9-10	8-3	8-7	17-0	15-6	14-7	13-6	22-5	20-5	19-2	17-10	28-7	26-0	24-6	22-9
	No.1 & Btr.	10-7	9-8	9-1	8-5	16-8	15-2	14-3	13-3	21-11	19-11	18-9	17-5	28-0	25-5	23-11	22-3
	No.1	10-7	9-8	9-1	8-5	16-8	15-2	14-3	13-3	21-11	19-11	18-9	17-2	28-0	25-5	23-5	21-0
	No.2	10-1	9-2	8-8	8-0	15-11	14-5	13-7	12-7	20-11	19-0	17-11	16-0	26-9	24-0	21-11	19-7
Spruce-Pine-Fir (South)	Sel. Struc.	10-1	9-2	8-8	8-0	15-11	14-5	13-7	12-7	20-11	19-0	17-11	16-7	26-9	24-3	22-10	21-2
	No.1	9-10	8-11	8-5	7-10	15-6	14-1	13-3	12-3	20-5	18-6	17-5	16-2	26-0	23-8	22-3	19-10
	No.2	9-7	8-8	8-2	7-7	15-0	13-8	12-10	11-11	19-10	18-0	16-11	15-4	25-3	22-11	20-11	18-8
	No.3	8-11	7-9	7-0	6-4	13-0	11-3	10-4	9-3	16-6	14-3	13-0	11-8	20-2	17-5	15-11	14-3
Western Woods	Sel. Struc.	9-10	8-11	8-5	7-10	15-6	14-1	13-3	12-3	20-5	18-6	17-5	16-2	26-0	23-8	22-3	20-2
	No.1	9-7	8-8	8-2	7-7	15-0	13-8	12-7	11-3	19-10	17-6	16-0	14-3	24-8	21-4	19-6	17-5
	No.2	9-3	8-5	7-11	7-4	14-7	13-3	12-6	11-3	19-2	17-5	16-0	14-3	24-6	21-4	19-6	17-5
	No.3	8-2	7-0	6-5	5-9	11-11	10-4	9-5	8-5	15-1	13-0	11-11	10-8	18-5	15-11	14-6	13-0

PLAN #90122 SLAB
CEILING FRAMING PLAN

EVERY ATTEMPT HAS BEEN MADE IN THE PREPARATION OF THESE DRAWINGS TO AVOID MISTAKES. THE DESIGNER, OR ANYONE ASSOCIATED WITH THE DESIGNER, WILL NOT BE HELD LIABLE FOR ANY ERRORS OR OMISSIONS IN THESE DRAWINGS.

ALL DRAWINGS SHOULD BE REVIEWED BY LOCAL PROFESSIONAL TO ASSURE CONFORMANCE WITH LOCAL & STATE CODES. ADDITIONAL ENGINEERING WORK IS THE RESPONSIBILITY OF THE CLIENT.


REVISIONS	
NO.	DATE/DESCRIPTION

DATE
PLAN NUMBER

SHEET NUMBER

S 103

Dowds Design Collection, LLC. is a house plan design company and not structural engineers. The Plans, including structure, foundation, windows, and doors are a guide only for construction and all dimensions and notations attached need to be verified & confirmed by a structural engineer.

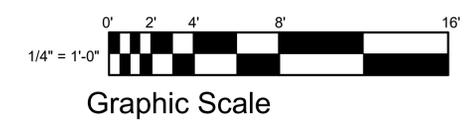

NOT FOR CONSTRUCTION; FOR BID PURPOSES ONLY

THESE DRAWINGS CAN NOT BE USED, COPIED, TRACED OR REPRODUCED, IN WHOLE OR PART OR MANNER WHAT SO EVER WITHOUT PERMISSION

REVISIONS	
NO.	DATE/DESCRIPTION

DATE
PLAN NUMBER


SHEET NUMBER

S 104


ROOF RAFTERS **20# SNOW LOAD 15# DEAD LOAD L/360**

Design Criteria Strength - 20 lbs. per sq. ft. snow load, plus 15 lbs. per sq. ft. dead load.
Deflection - Limited in span in inches divided by 360 for live load only.

Species or Group	Grade	Span (feet and inches)															
		2 x 6				2 x 8				2 x 10				2 x 12			
		spacing on center															
	12'	16'	19.2'	24'	12'	16'	19.2'	24'	12'	16'	19.2'	24'	12'	16'	19.2'	24'	
Douglas Fir-Larch	Sel. Struc.	14.4	13.0	12.3	11.4	16.10	13.2	12.1	11.0	24.1	21.10	20.7	19.1	29.3	26.7	25.0	23.3
	No. 1 & 2 Str.	14.1	12.9	12.0	11.2	15.6	16.30	15.10	14.8	23.5	21.6	20.2	18.9	28.9	26.1	24.5	21.10
	No. 1	13.9	12.6	11.9	10.7	15.2	16.6	15.6	14.1	23.2	21.7	19.3	17.3	28.2	24.5	22.4	20.0
	No. 2	13.6	12.3	11.7	10.7	17.10	16.2	14.11	13.4	22.9	20.0	18.3	16.4	26.9	23.2	21.2	18.11
Douglas Fir-South	Sel. Struc.	12.11	11.9	11.1	10.3	13.10	15.6	14.7	13.6	21.9	19.9	18.7	17.3	26.5	24.0	22.7	21.0
	No. 1	12.7	11.5	10.9	10.0	16.7	15.1	14.2	13.2	21.2	19.3	18.1	16.7	25.9	23.5	21.6	19.2
	No. 2	12.3	11.2	10.6	9.9	16.2	14.8	13.10	12.10	20.8	18.9	17.8	15.10	25.1	22.6	20.7	18.5
	No. 3	11.2	9.8	8.10	7.10	14.1	12.2	11.2	10.0	17.3	14.11	13.7	12.2	20.0	17.3	15.9	14.1
Hem-Fir	Sel. Struc.	13.6	12.3	11.7	10.9	17.10	16.2	15.3	14.2	22.9	20.8	19.5	18.0	27.8	25.1	23.7	21.7
	No. 1 & 2 Str.	13.3	12.0	11.4	10.6	17.5	15.10	14.11	13.10	22.3	20.2	19.0	17.8	27.1	24.7	23.1	20.11
	No. 1	13.3	12.0	11.4	10.6	17.5	15.10	14.11	13.10	22.3	20.2	19.0	17.0	27.1	24.2	22.0	19.9
	No. 2	12.7	11.5	10.9	10.0	16.7	15.1	14.2	13.0	21.2	19.3	17.9	15.10	25.9	22.6	20.7	18.5
Spruce-Pine-Fir (South)	Sel. Struc.	12.7	11.5	10.9	10.0	16.7	15.1	14.2	13.2	21.2	19.3	18.1	16.10	25.9	23.5	22.1	20.8
	No. 1	12.3	11.2	10.6	9.9	16.2	14.8	13.10	12.10	20.8	18.9	17.8	16.1	25.1	22.10	20.11	18.8
	No. 2	11.11	10.10	10.2	9.6	15.9	14.3	13.5	12.5	20.1	18.3	16.11	15.2	24.5	21.5	19.6	17.7
	No. 3	10.7	9.2	8.4	7.6	13.4	11.7	10.7	9.5	16.4	14.2	12.11	11.7	18.11	16.5	15.0	13.5
Western Woods	Sel. Struc.	12.3	11.2	10.6	9.9	16.2	14.8	13.10	12.10	20.8	18.9	17.8	16.4	25.1	22.10	21.2	18.11
	No. 1	11.11	10.10	10.2	9.2	15.9	14.2	12.11	11.7	20.0	17.4	15.10	14.2	23.2	20.1	18.4	16.5
	No. 2	11.7	10.6	9.10	8.2	15.3	13.10	12.11	11.7	19.5	17.4	15.10	14.2	23.2	20.1	18.4	16.5
	No. 3	9.8	8.4	7.7	6.10	12.2	10.7	9.8	8.6	14.11	12.11	11.9	10.7	17.3	15.0	13.6	12.3

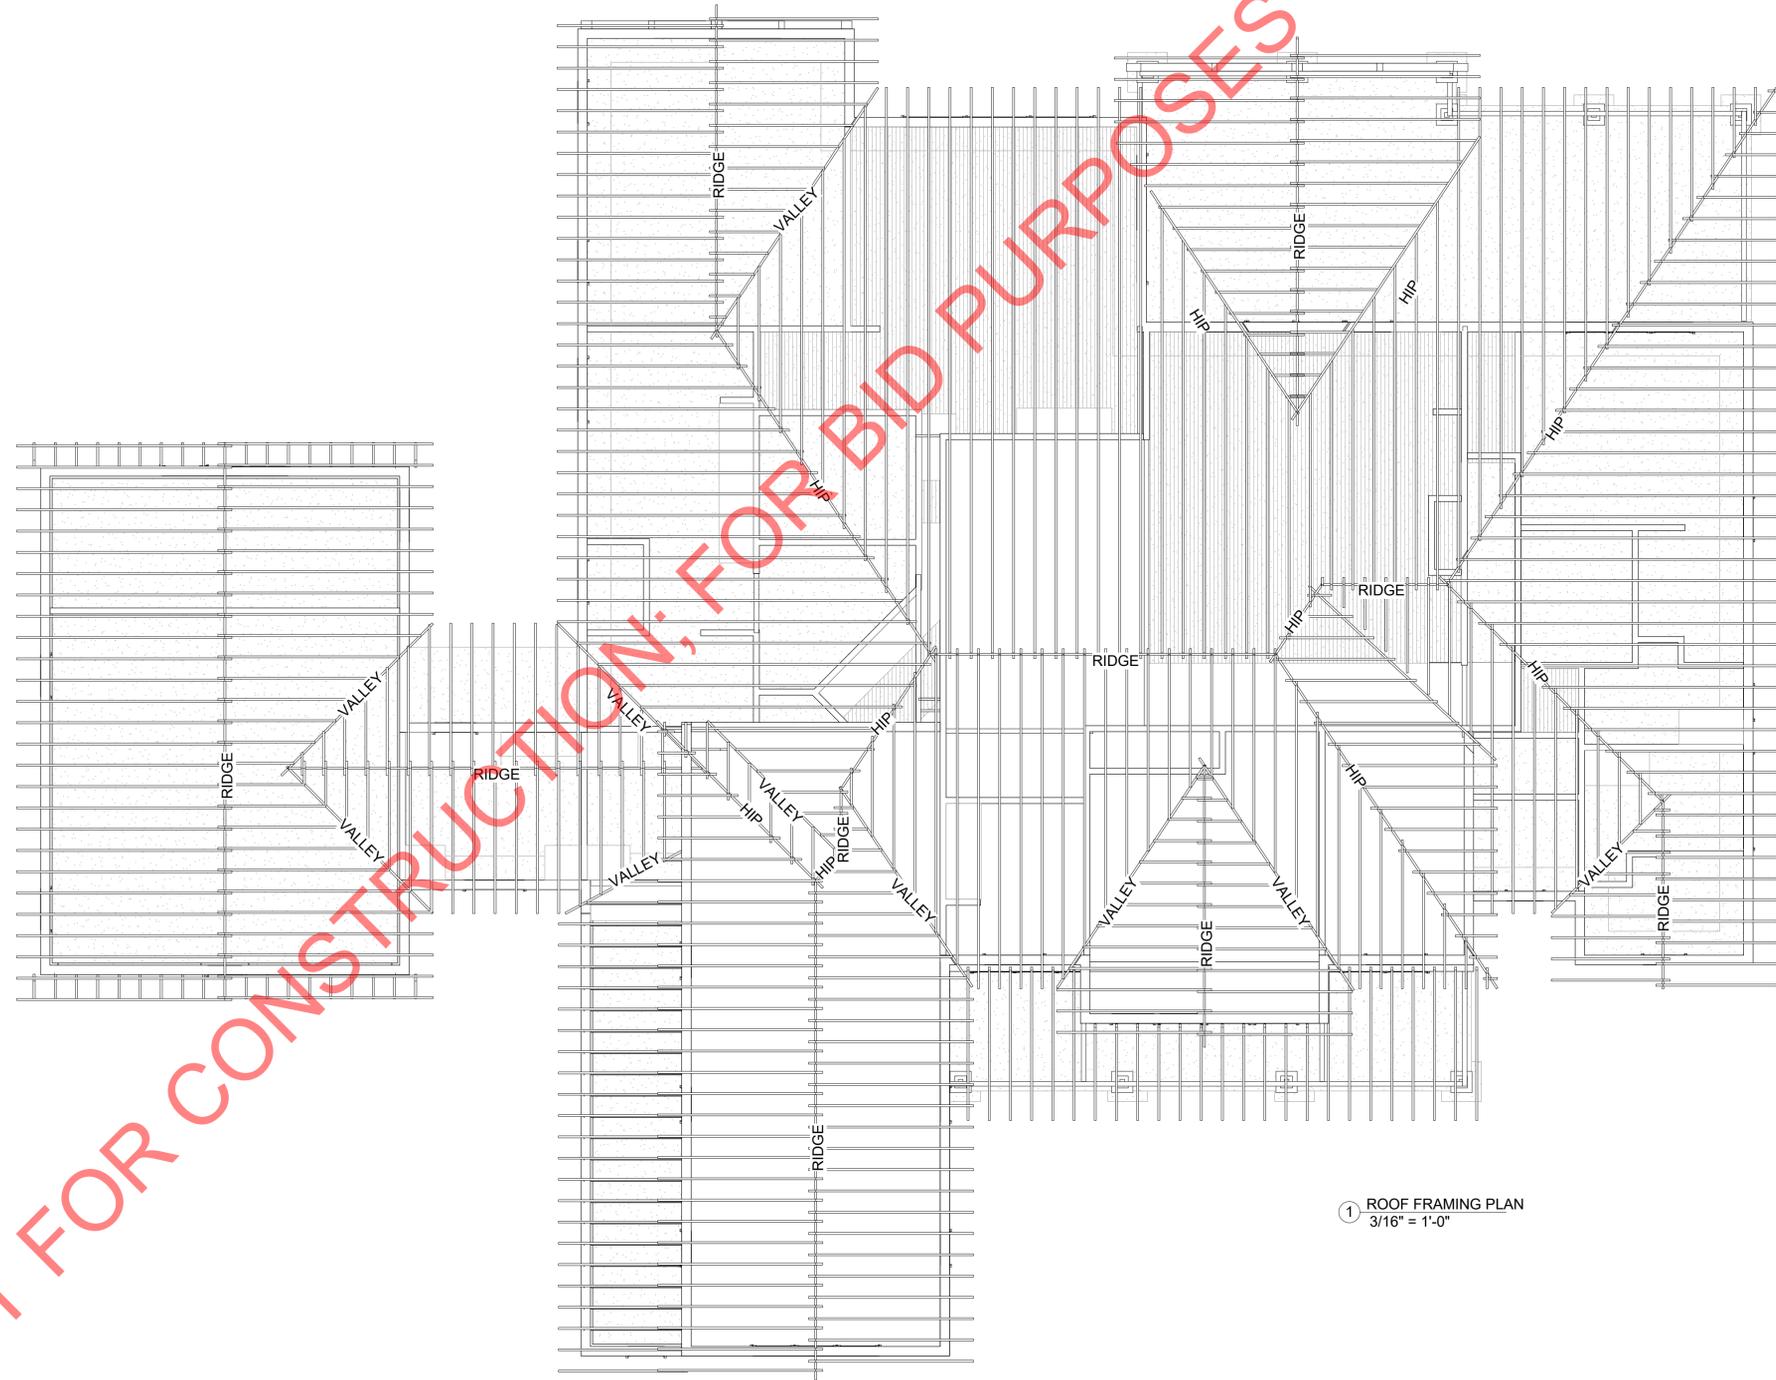

1 ROOF FRAMING PLAN
3/16" = 1'-0"

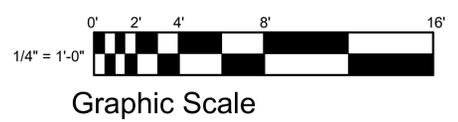

Dowds Design Collection, LLC. is a house plan design company and not structural engineers. The Plans, including structure, foundation, windows, and doors are a guide only for construction and all dimensions and notations attached need to be verified & confirmed by a structural engineer.

NOT FOR CONSTRUCTION; FOR BID PURPOSES ONLY

THESE DRAWINGS CAN NOT BE USED, COPIED, TRACED OR REPRODUCED, IN WHOLE OR PART OR MANNER WHAT SO EVER WITHOUT PERMISSION